






THREE BEDROOM UNIT 1
1" = 8'-0" 1200 SQ. FT.

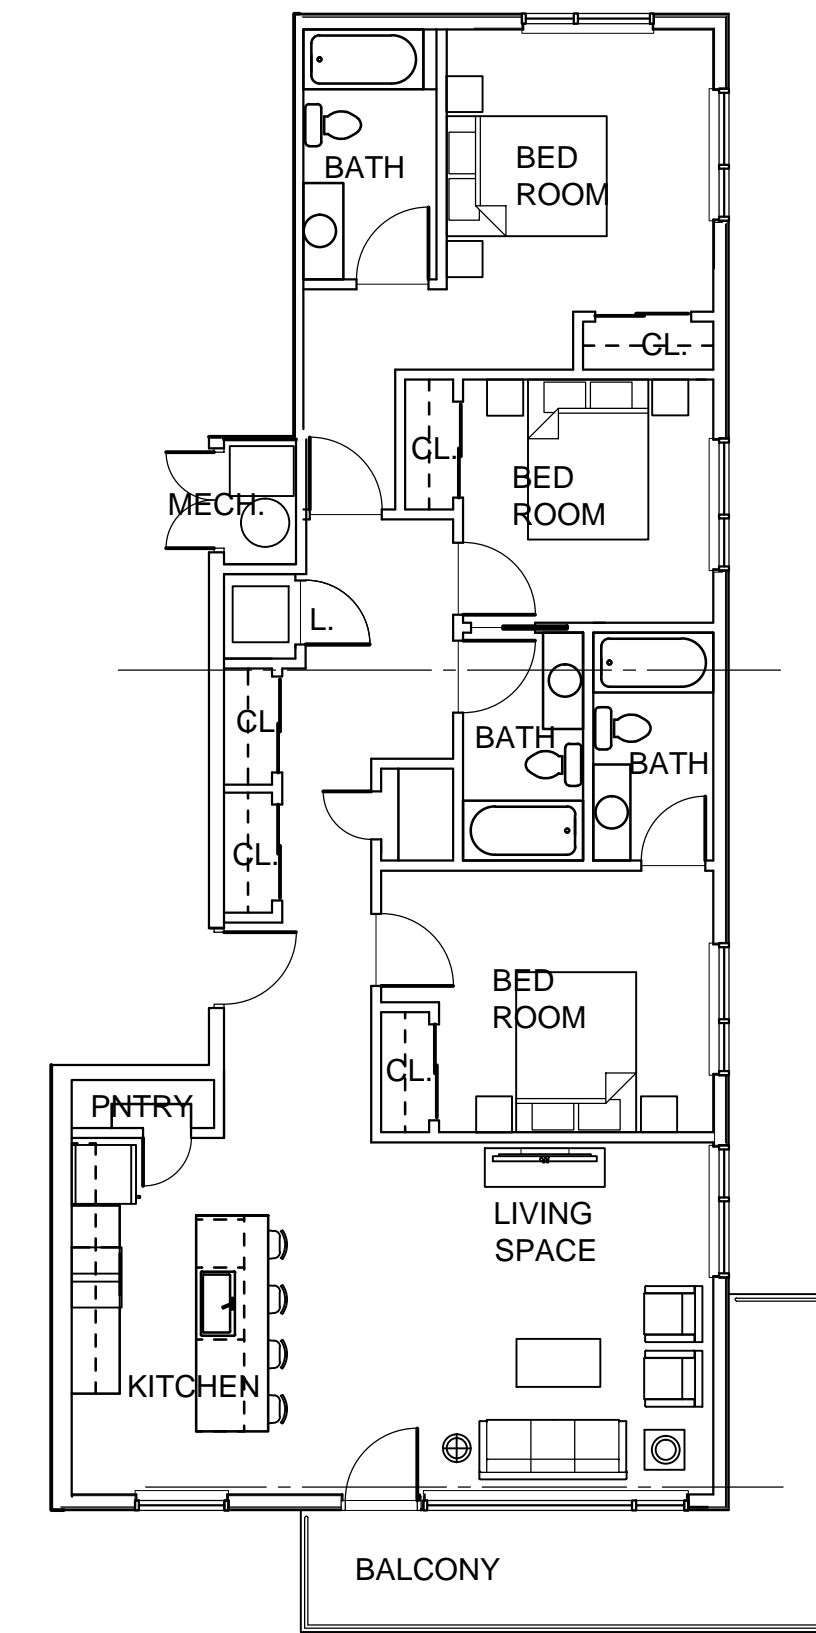

THREE BEDROOM UNIT 2
1" = 8'-0" 1500 SQ. FT.

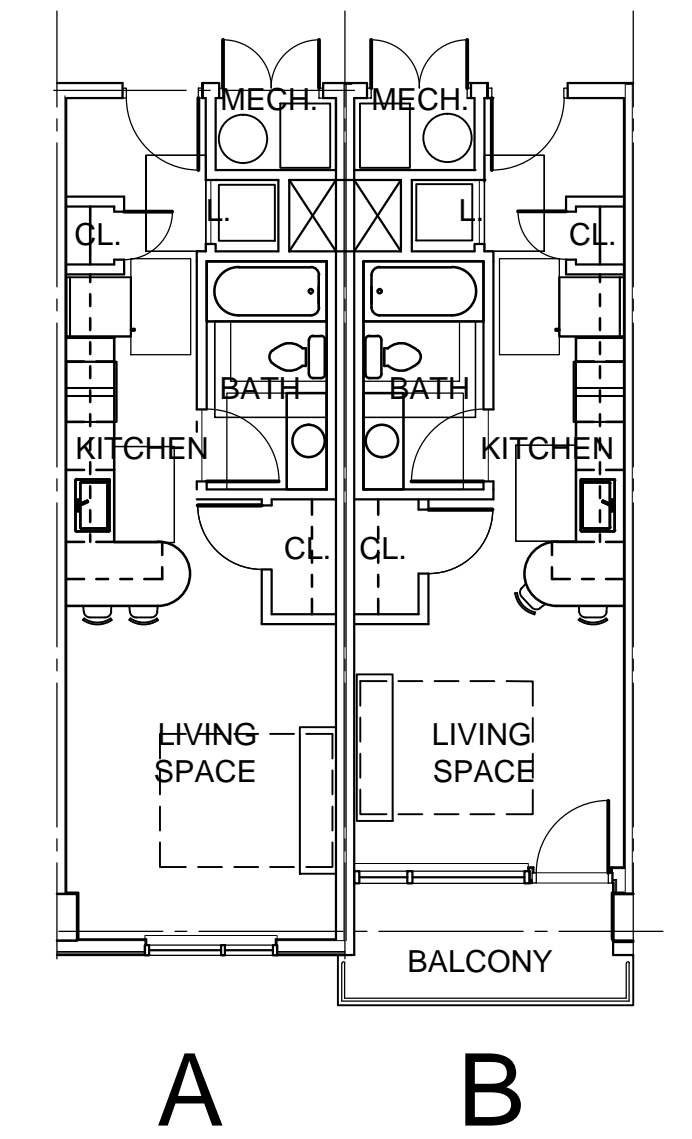

STUDIO UNITS
1" = 8'-0"
A = 432 SQ. FT.
B = 396 SQ. FT.
Balcony = 60 SQ. FT.

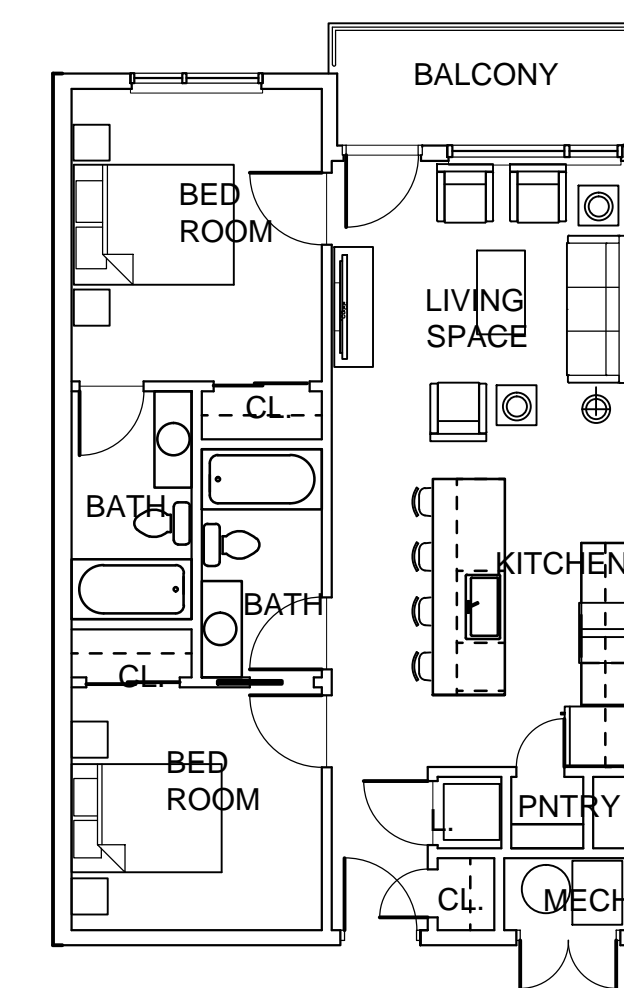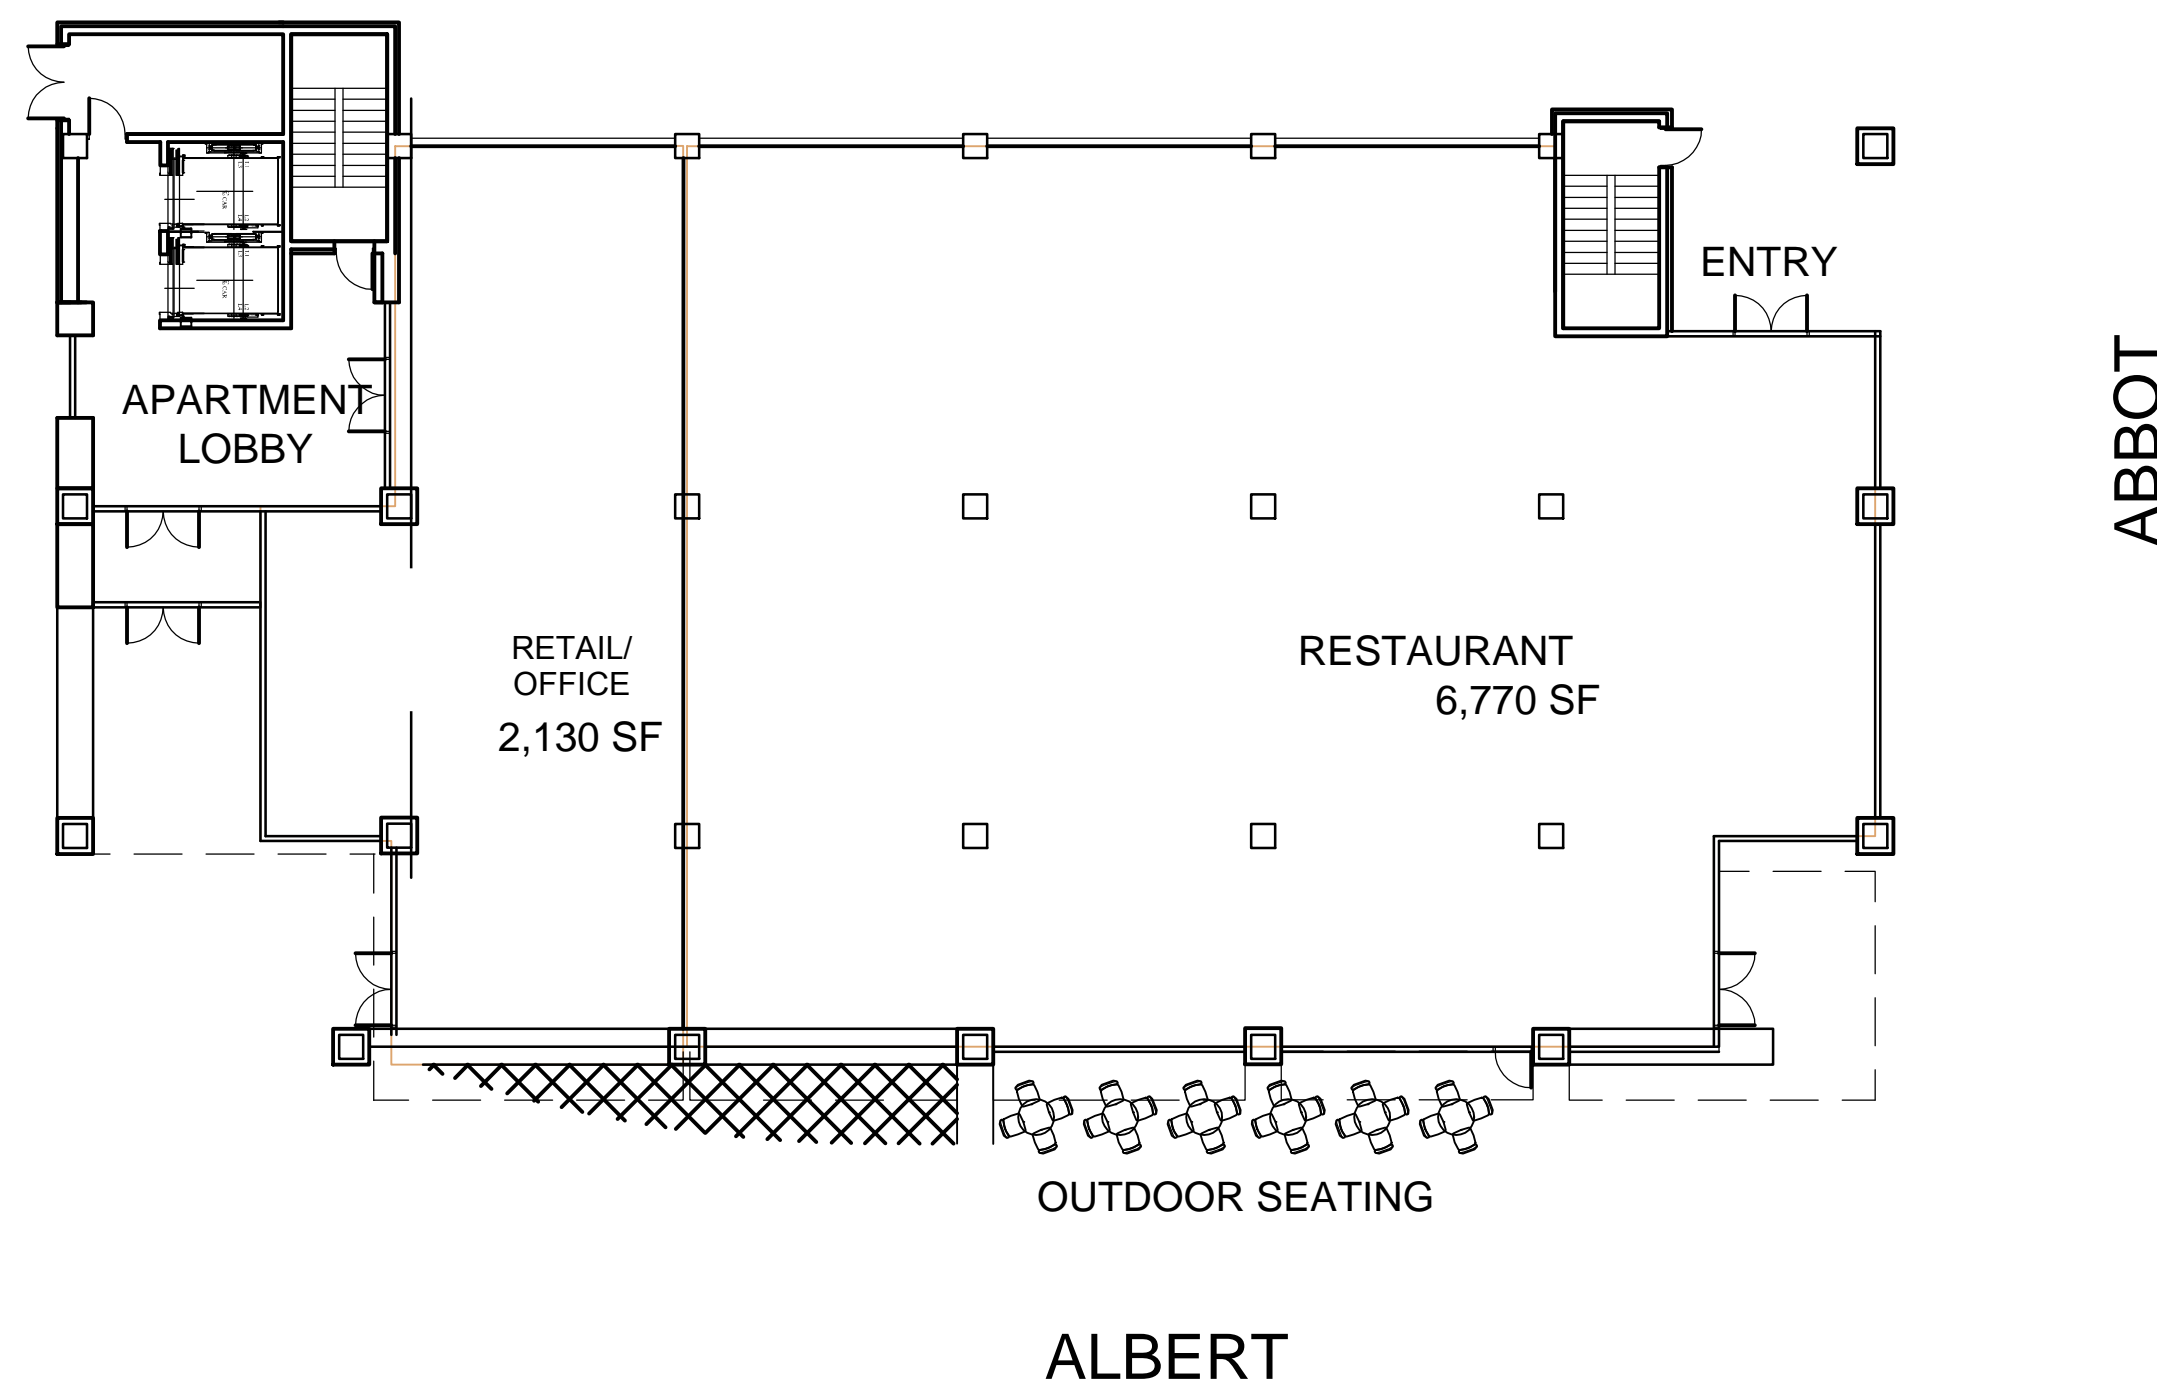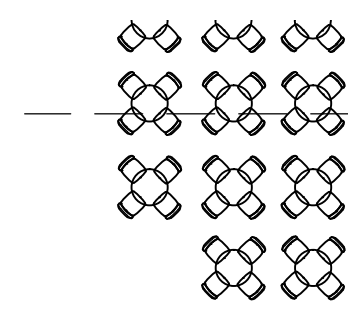


TWO BEDROOM UNITS
1" = 8'-0" 900 SQ. FT.

UNIT SUMMARY		
	UNITS	BEDS
PER FLOOR:		
STUDIO	- 4	4
2-BEDROOM	- 6	12
3-BEDROOM	- 2	6
TOTAL	12	22
X 7 FLOORS:	84	154



PARK DISTRICT


East Lansing, MI

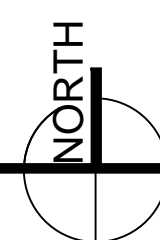


BUILDING C - LEVEL 1

1" = 16'-0"

C 1-8

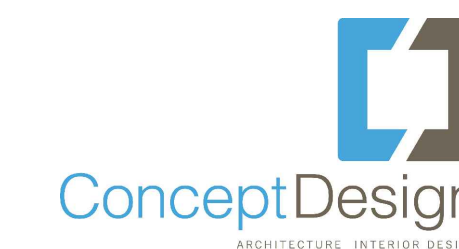

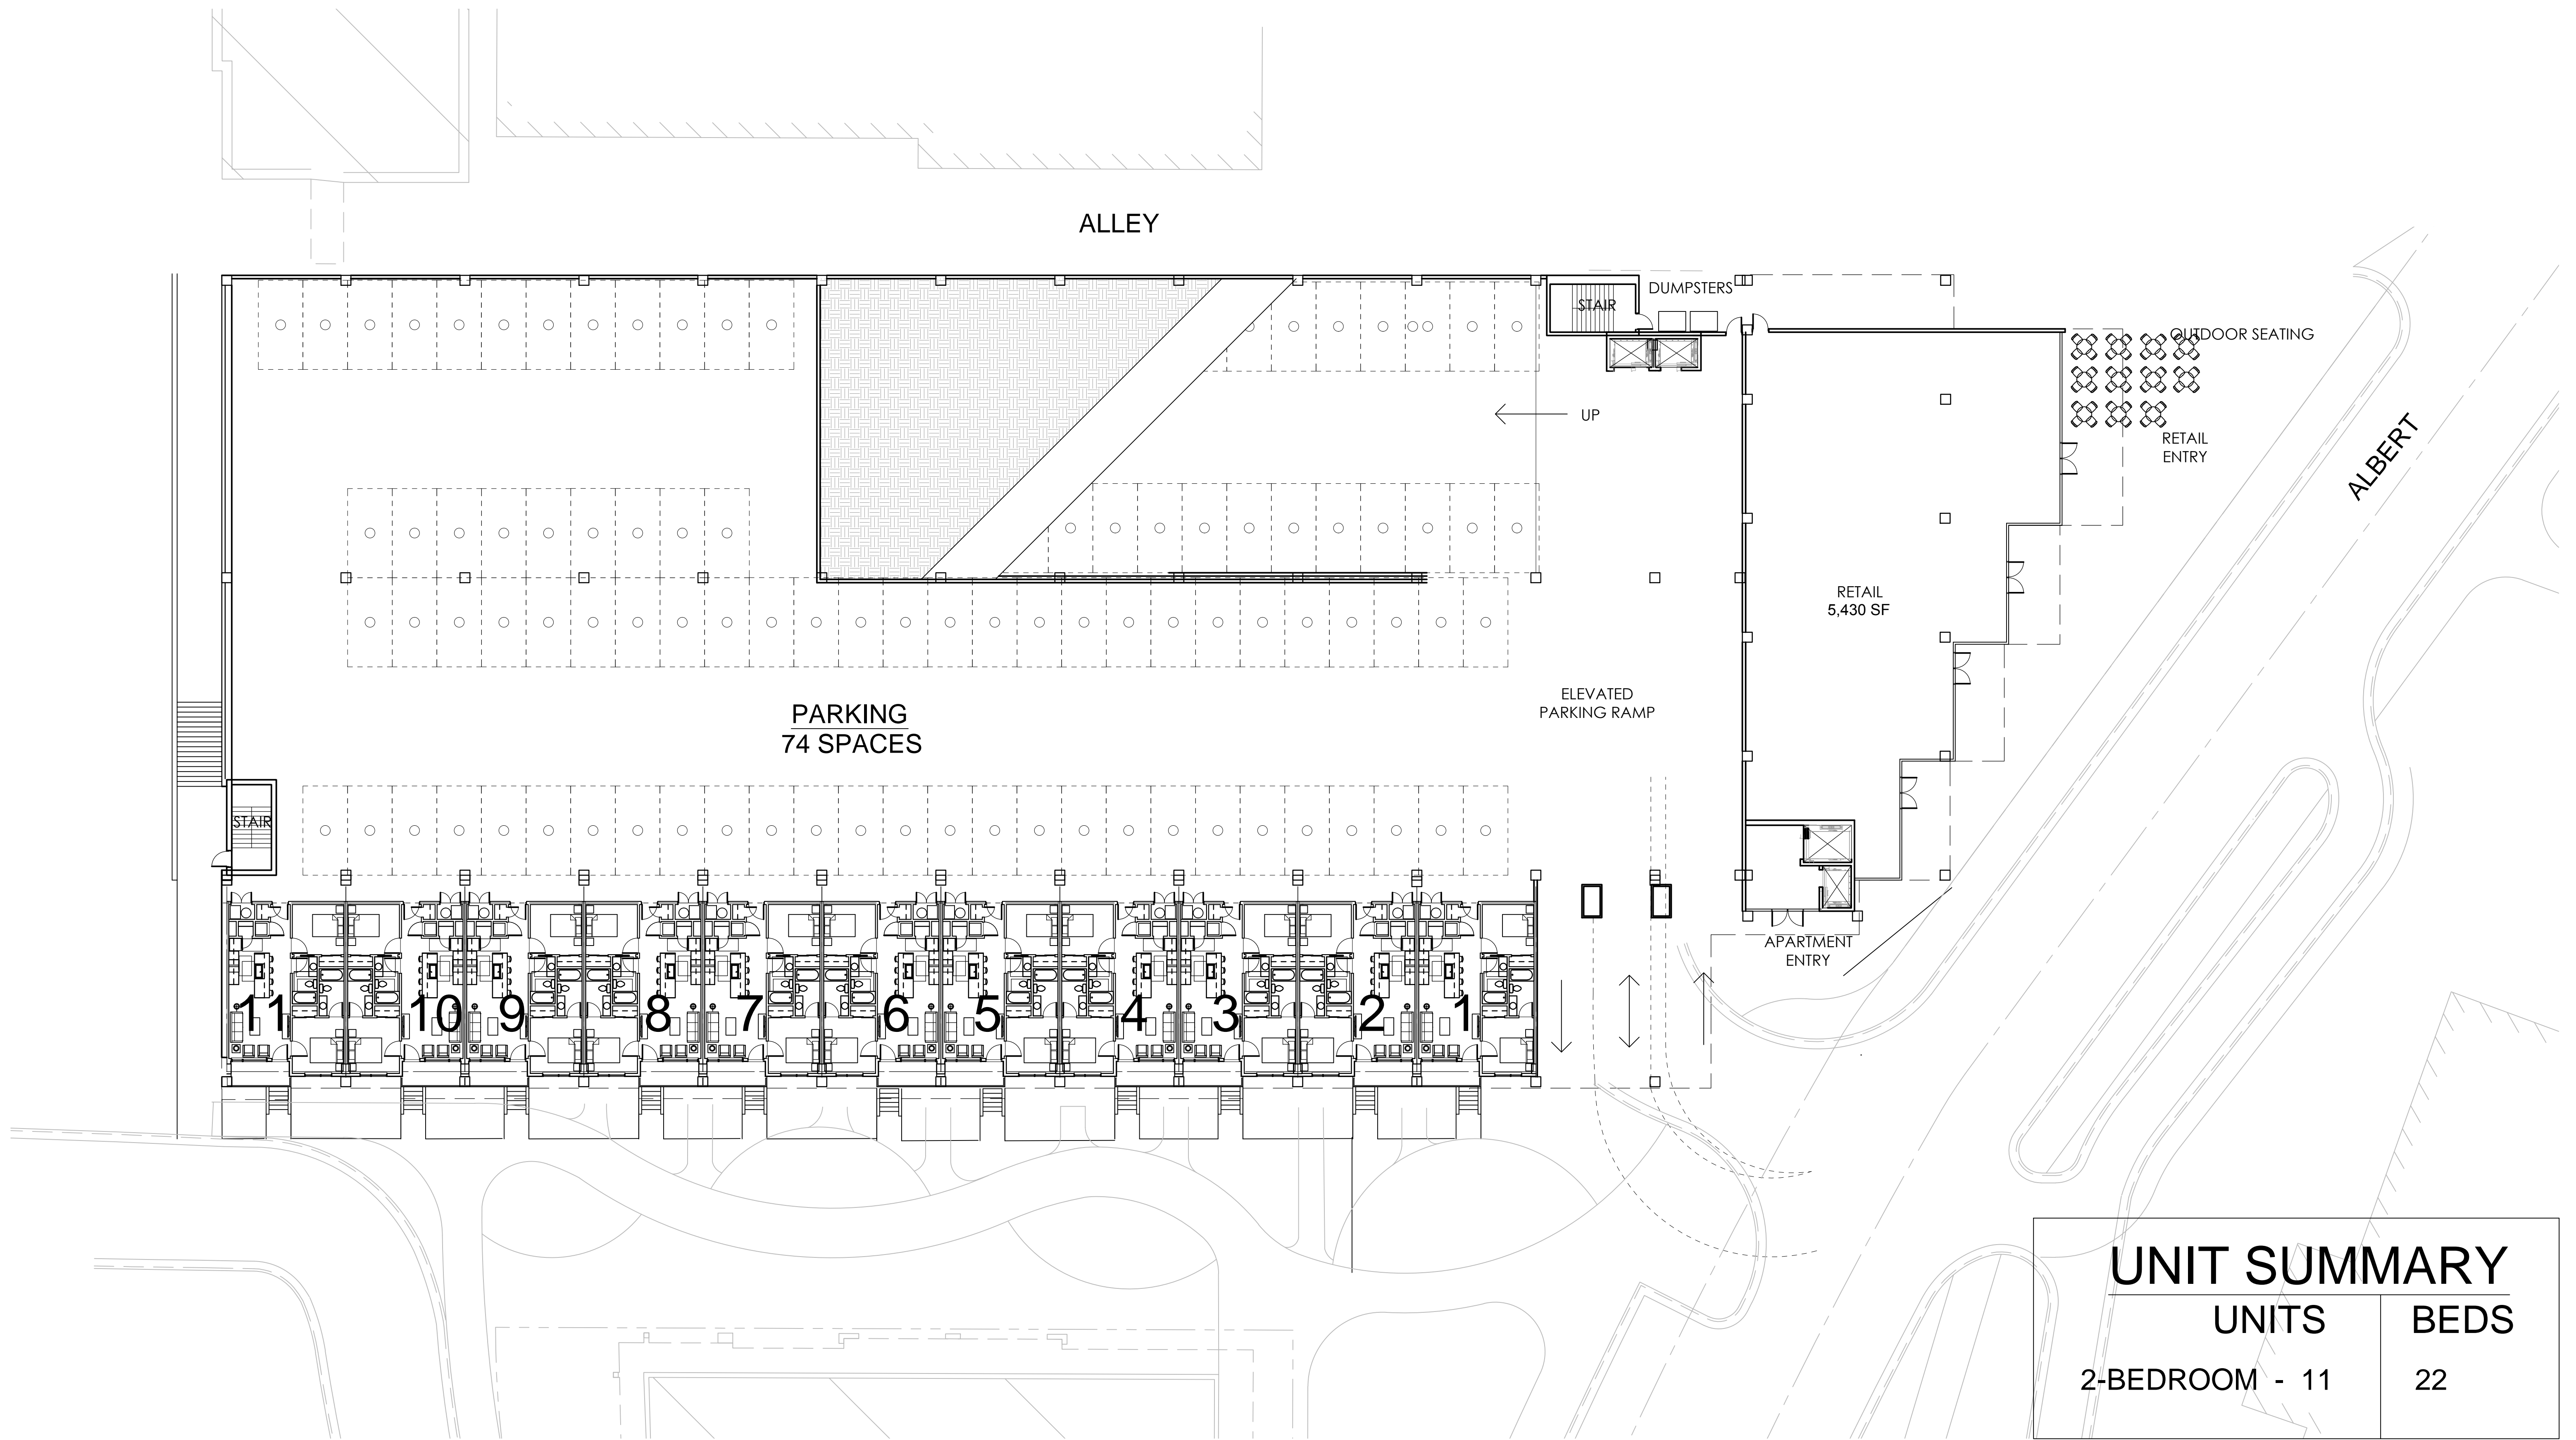

PARK DISTRICT

East Lansing, MI




NORTH


BUILDING D - LEVEL 1

1" = 16'-0"


D-1

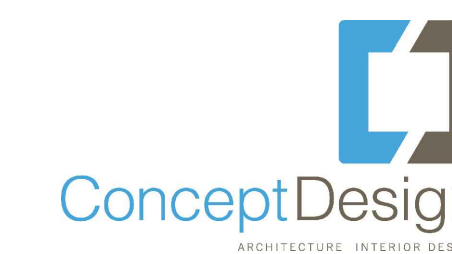


JUNE - 2014
1308-05

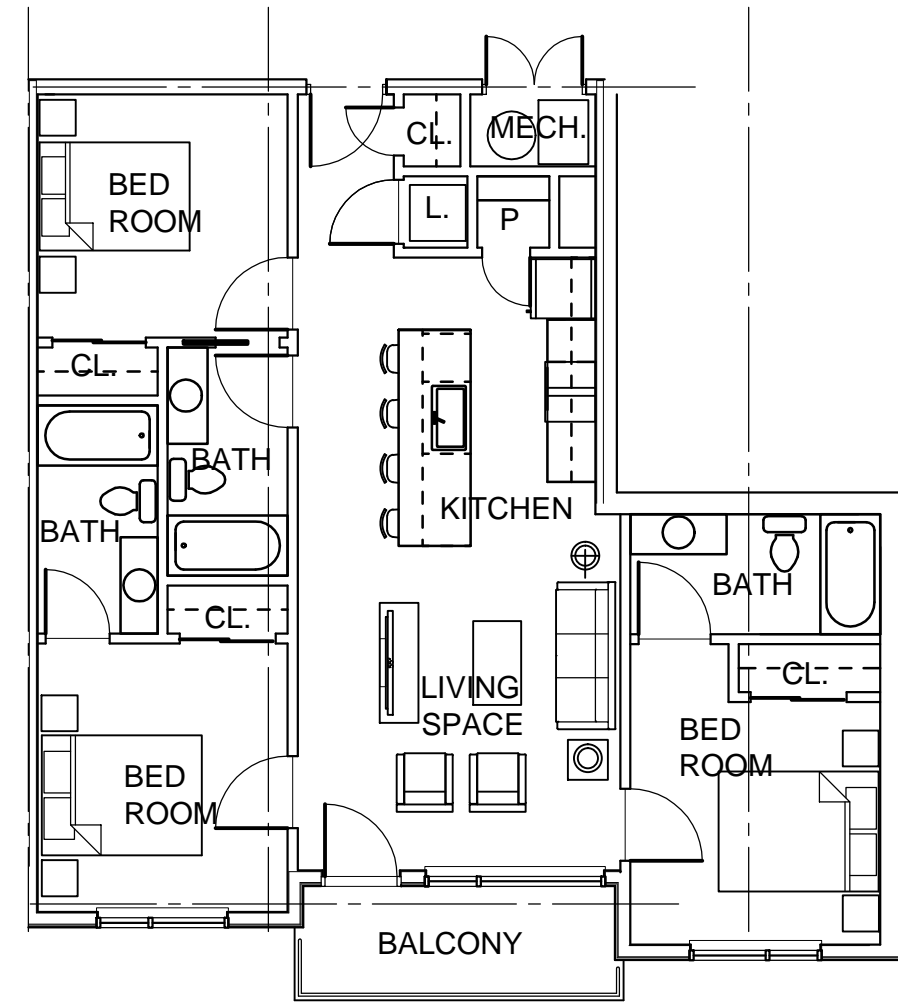


3 BED UNIT-TYPE 1
1" = 8'-0" 1100 SQ. FT.

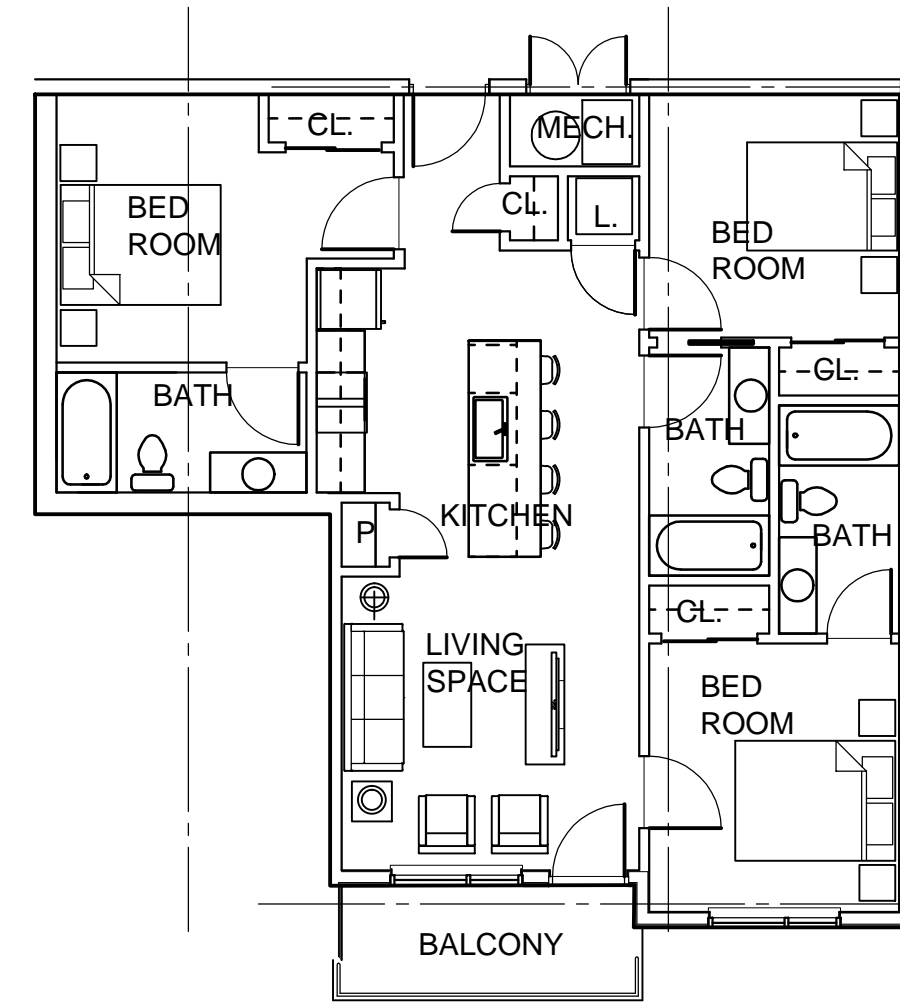


3 BED UNIT-TYPE 2
1" = 8'-0" 1075 SQ. FT.

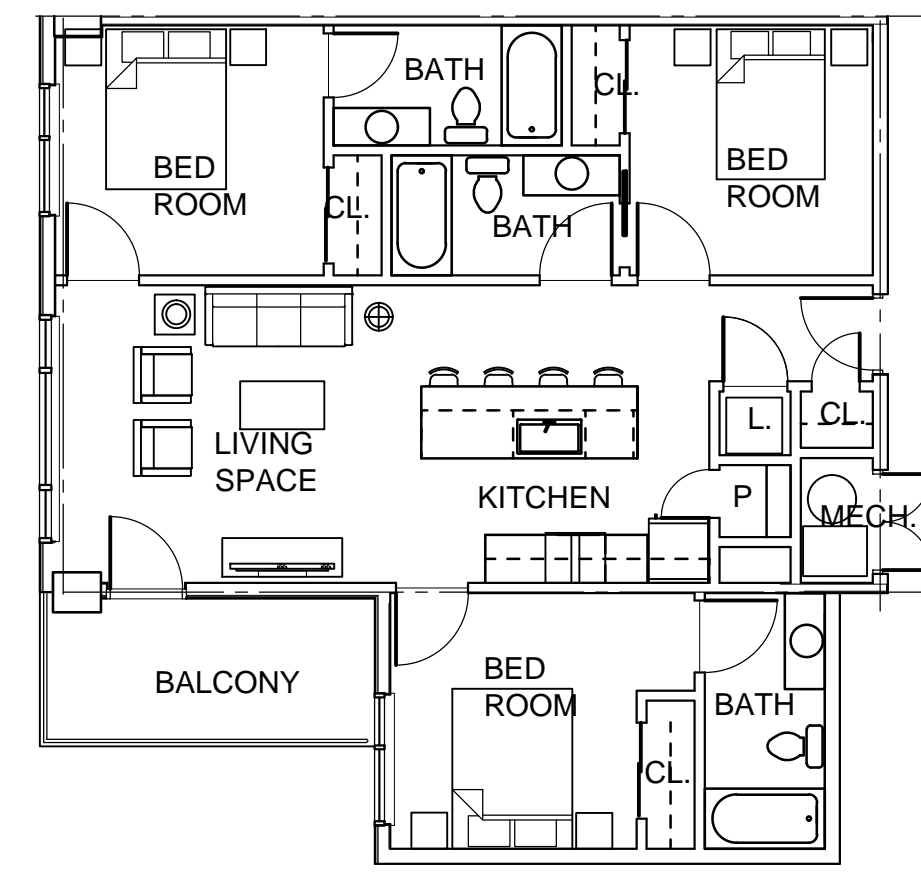



3 BED UNIT-TYPE 3
1" = 8'-0" 1200 SQ. FT.

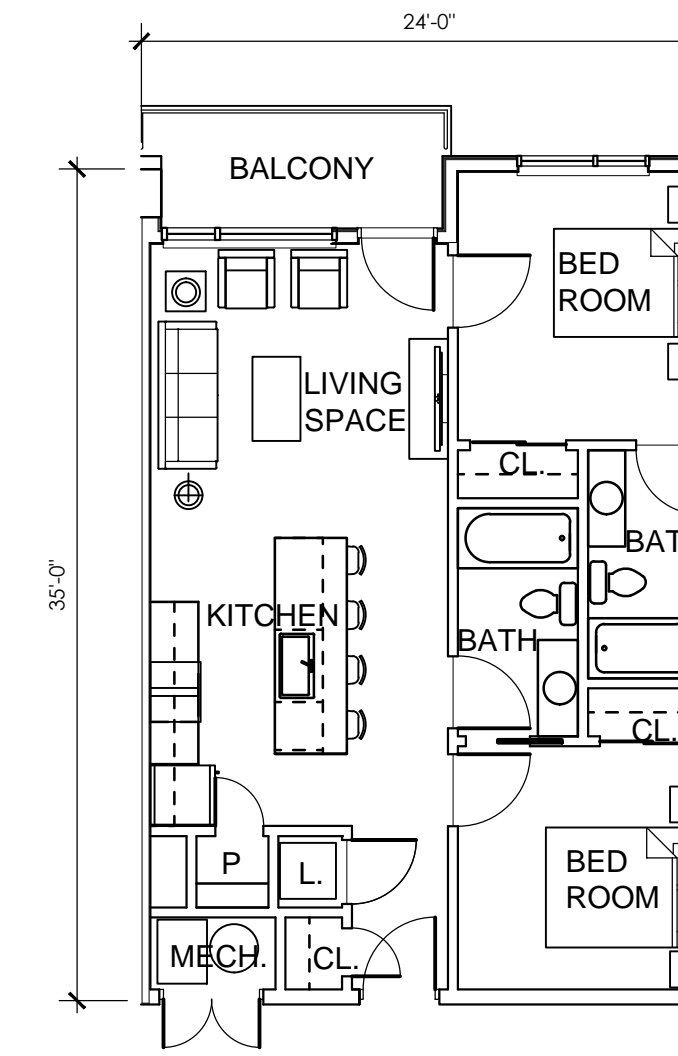

TYPICAL 2 BED UNIT
1" = 8'-0" 860 SQ. FT.

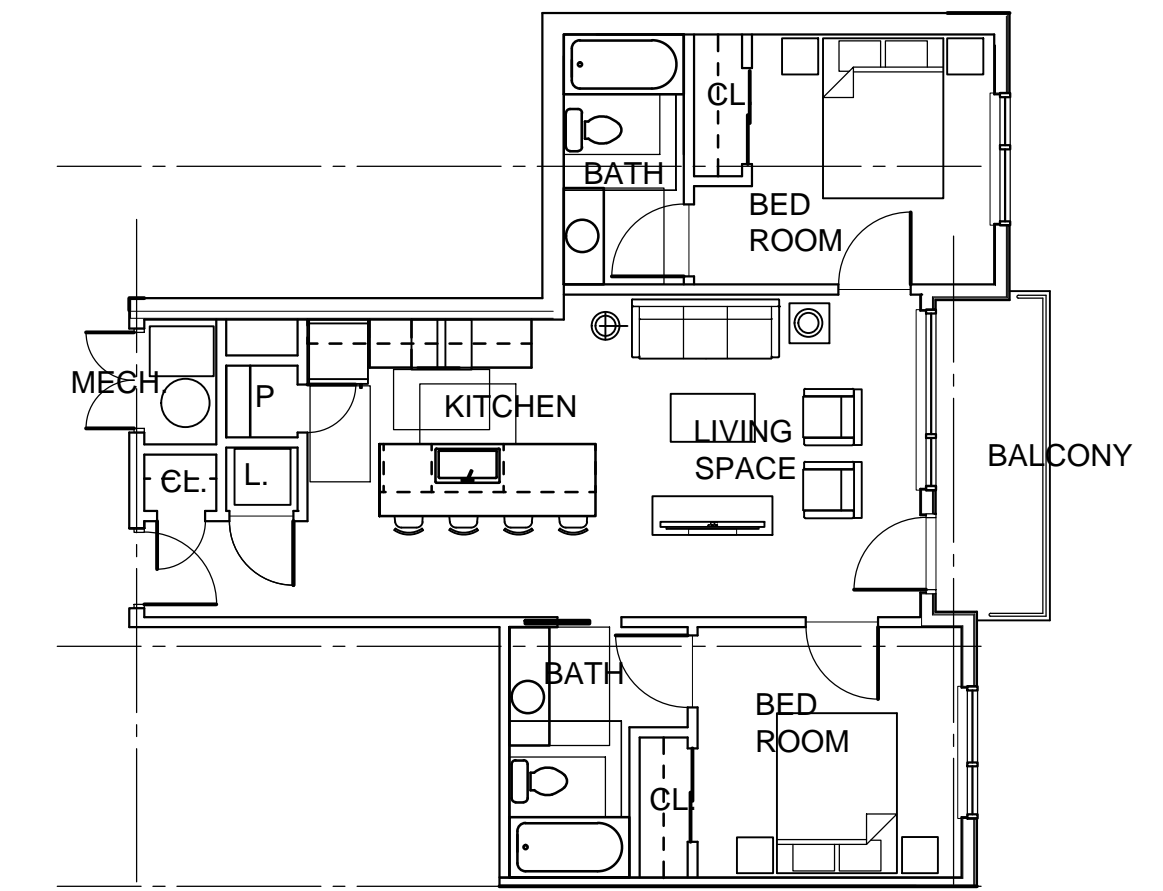

2 BED UNIT-TYPE 2
1" = 8'-0" 856 SQ. FT.

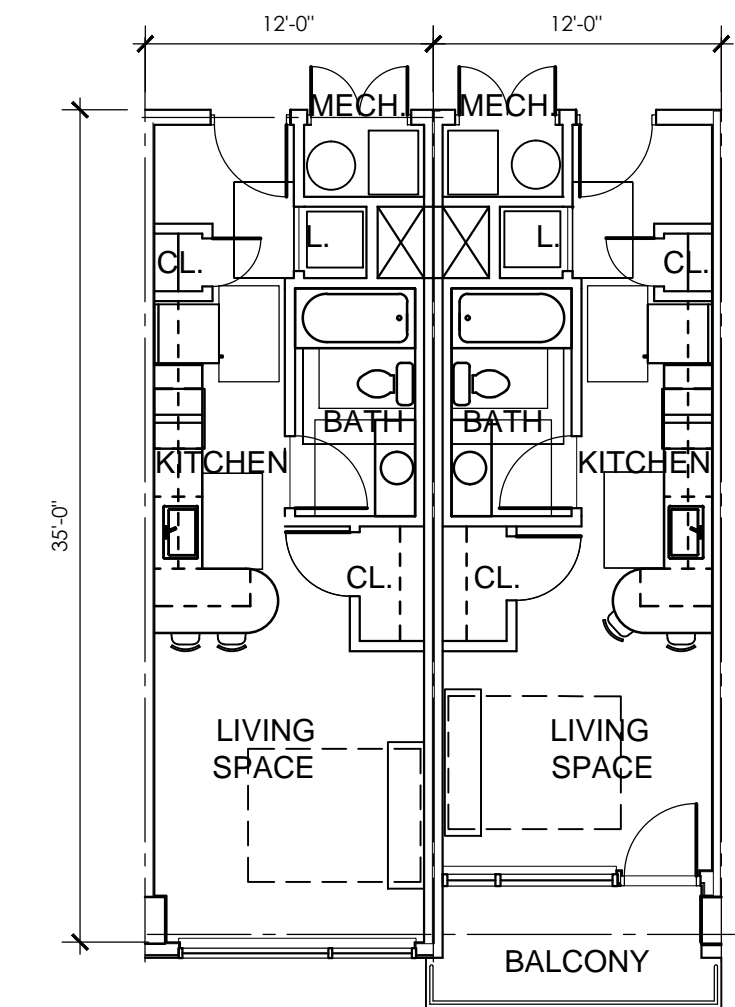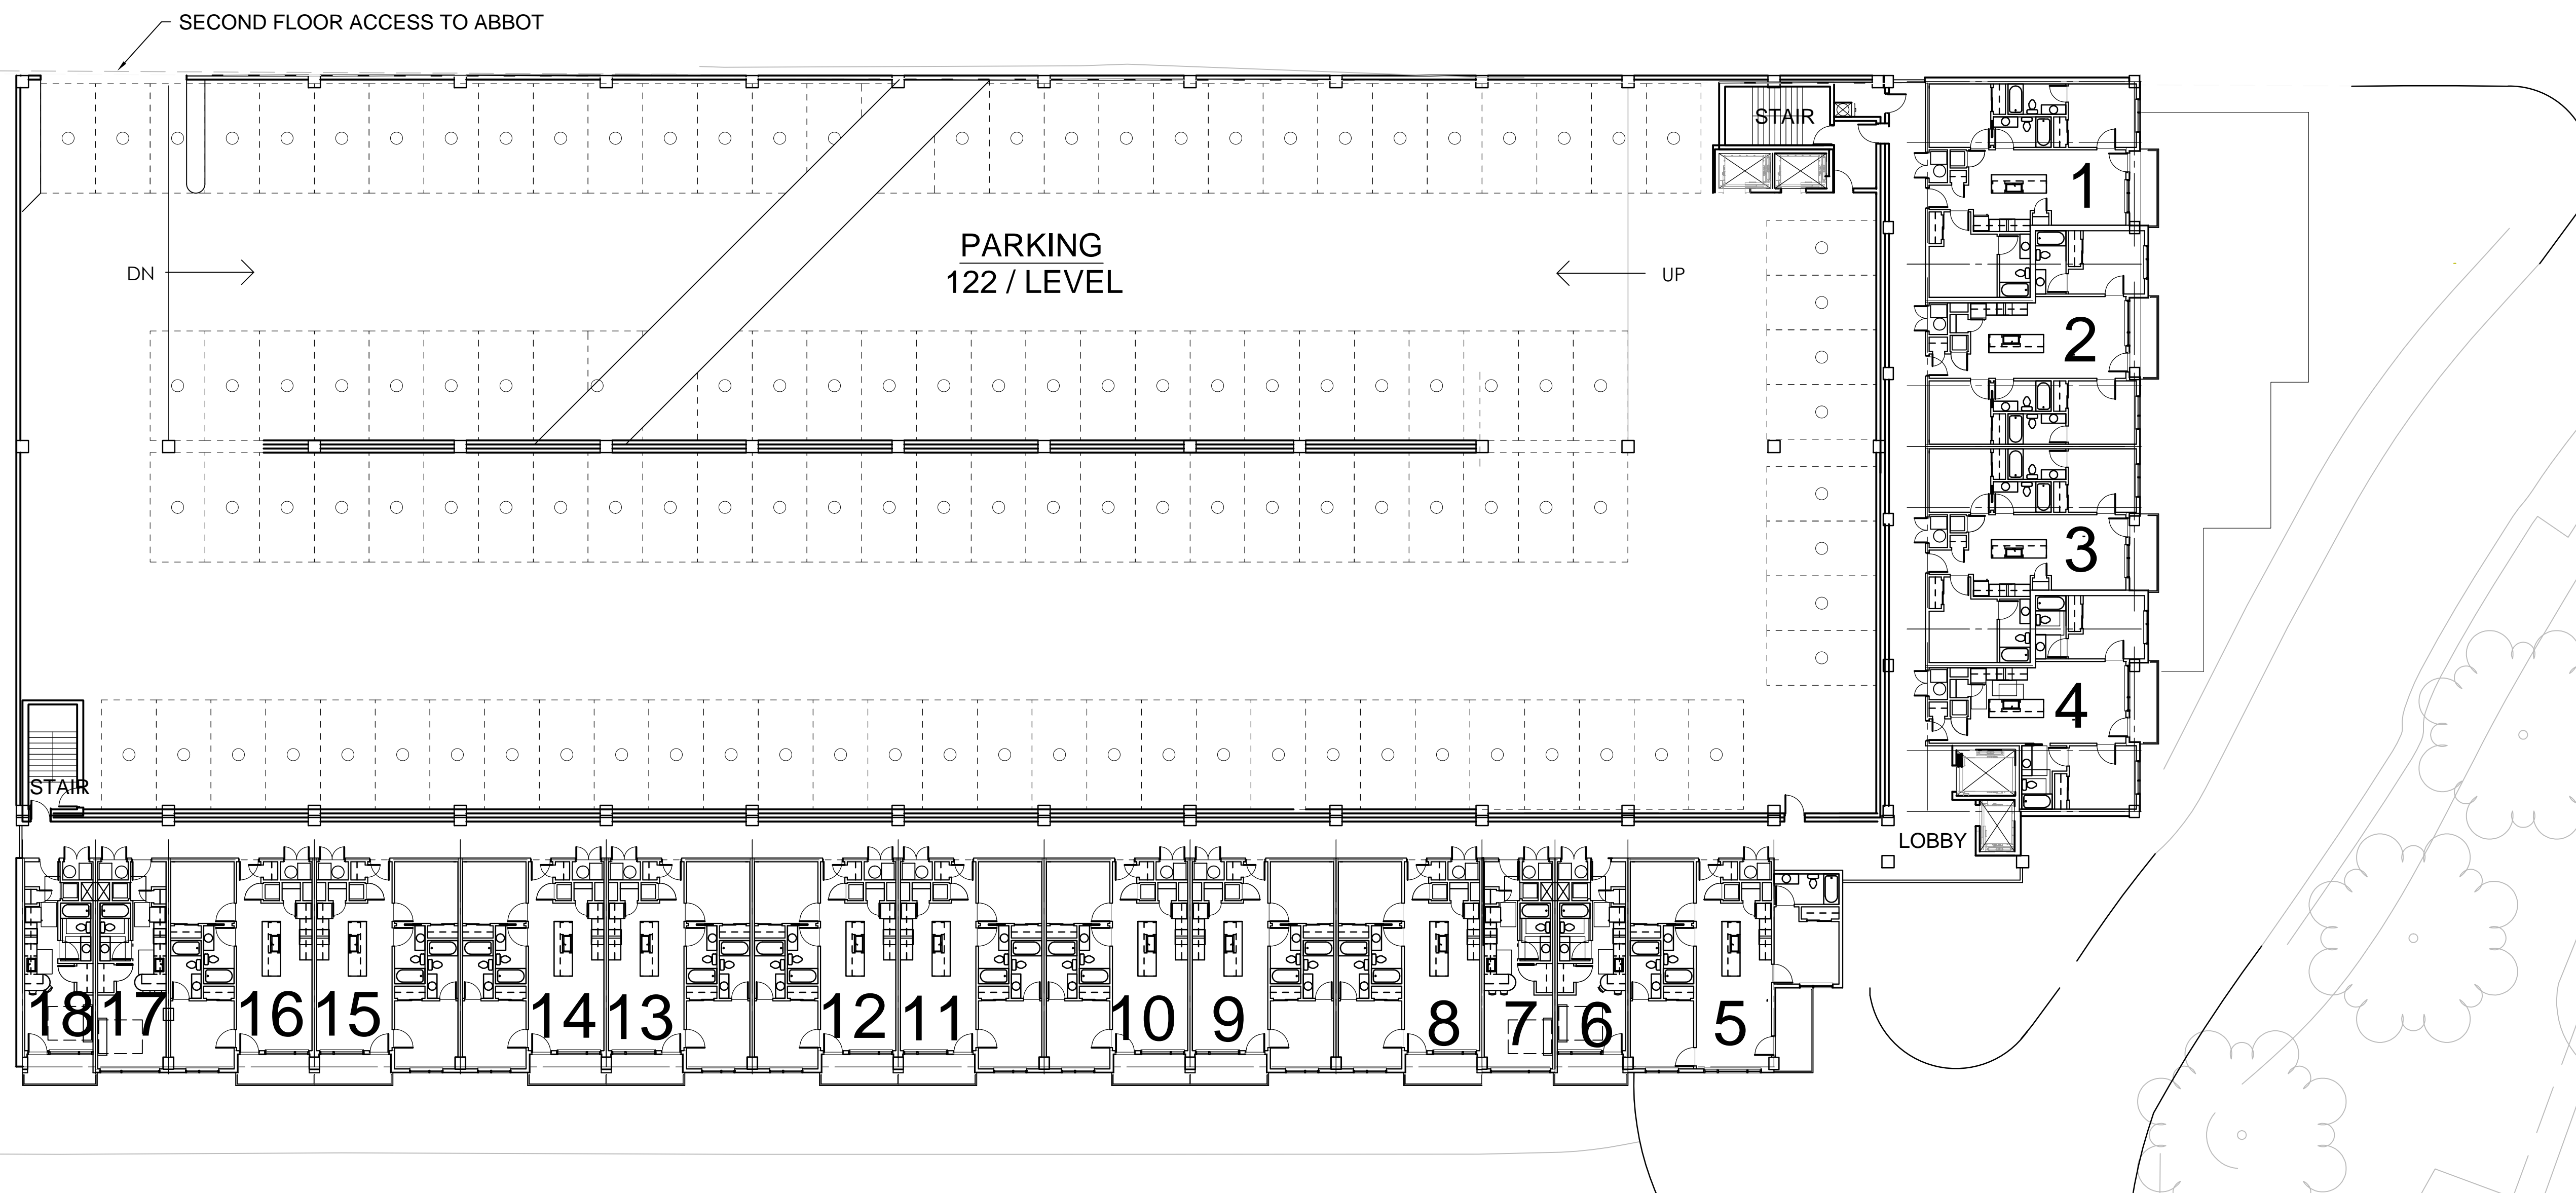


TYPICAL STUDIO UNITS
1" = 8'-0" 860 SQ. FT.

- A** = 416 SQ. FT.
- B** = 381 SQ. FT.
- Balcony** = 60 SQ. FT.

UNIT SUMMARY	
UNIT	BEDS
PER FLOOR:	
STUDIO - 4	4
2-BEDROOM - 10	20
3-BEDROOM - 4	12
TOTAL	36
X 3 FLOORS:	108




PARK DISTRICT
East Lansing, MI

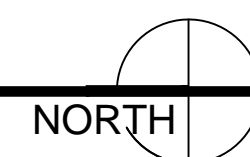


BUILDING D - LEVELS 2 - 4

1" = 16'-0"


D 2-4

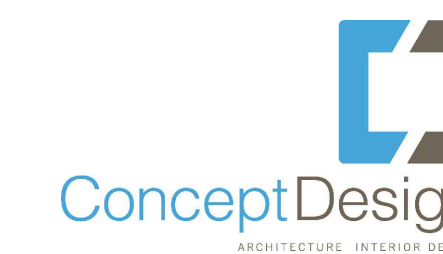


JUNE - 2014
1308-05

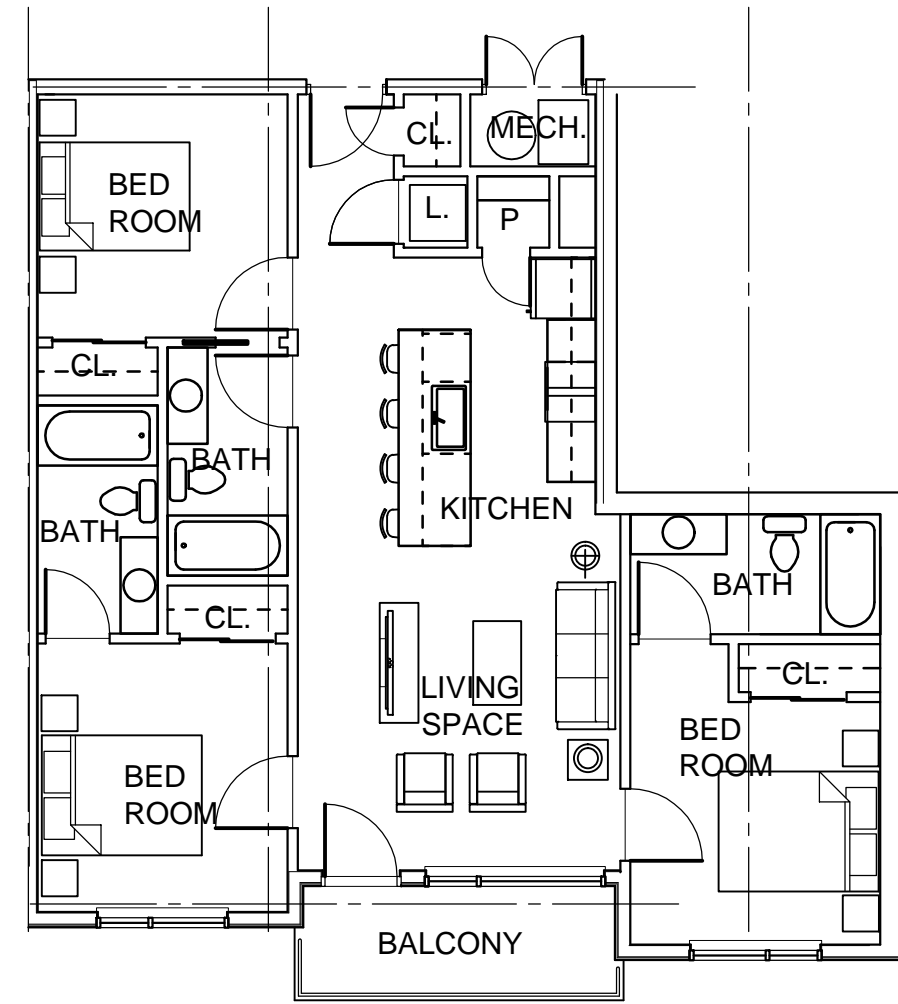


3 BED UNIT-TYPE 1
1" = 8'-0" 1100 SQ. FT.

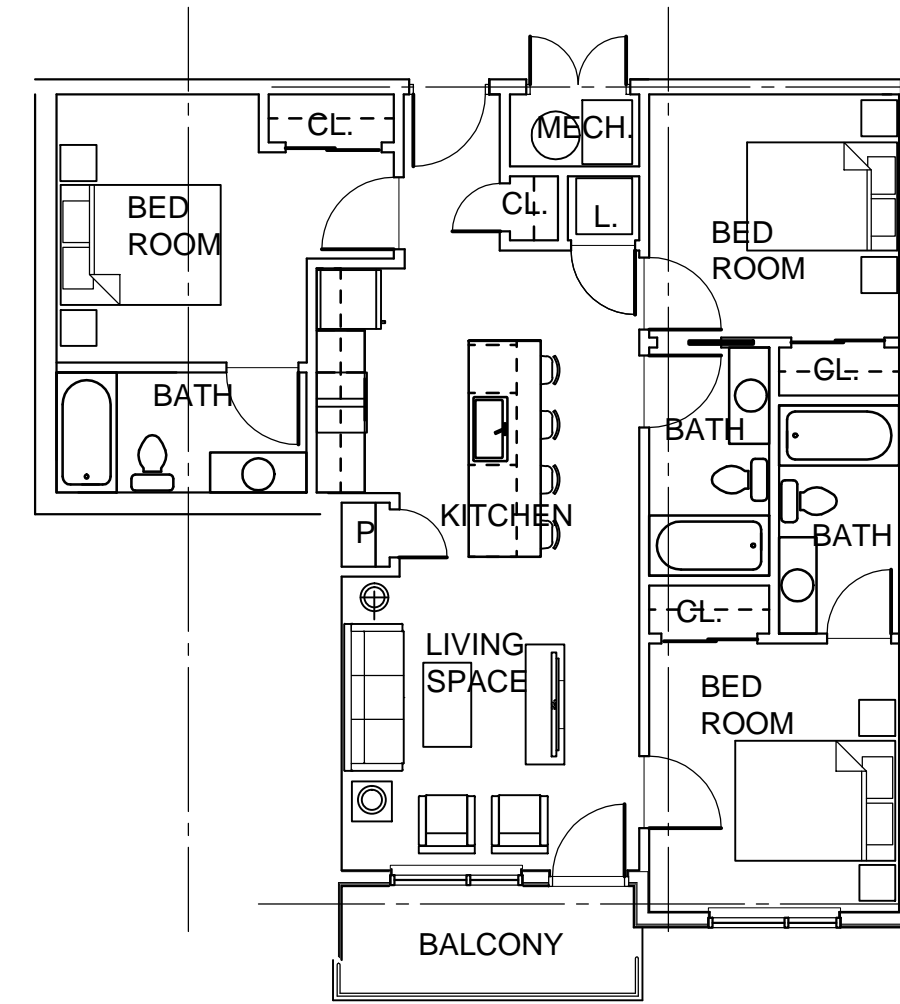


3 BED UNIT-TYPE 2
1" = 8'-0" 1075 SQ. FT.

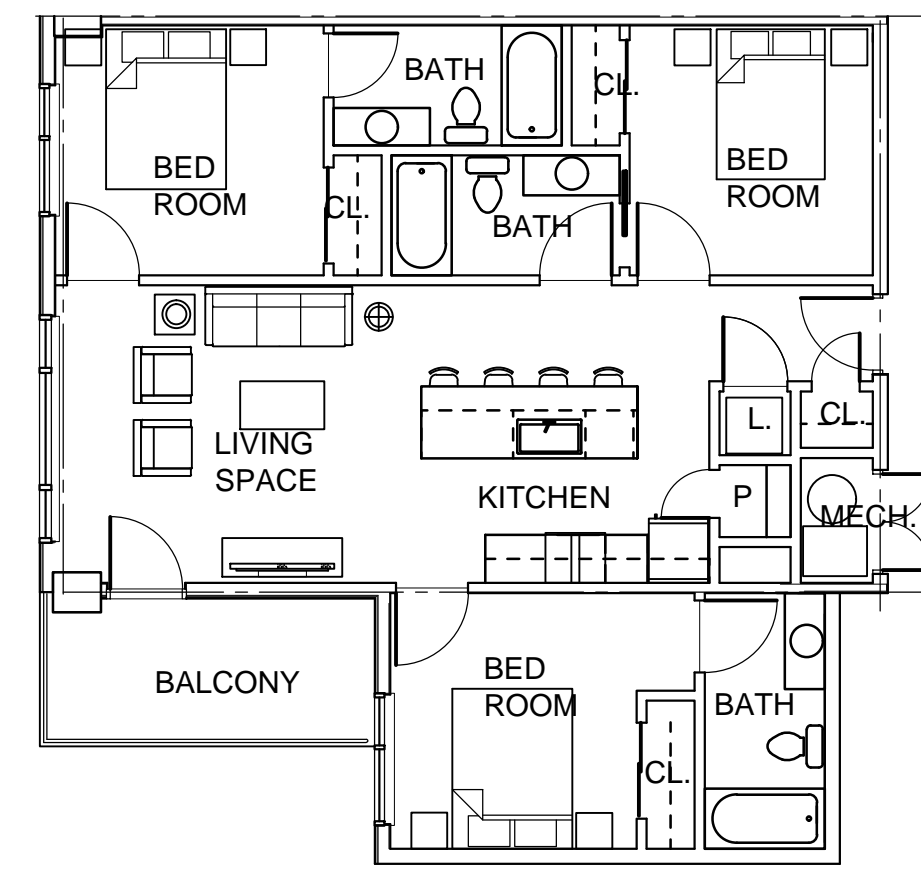



3 BED UNIT-TYPE 3
1" = 8'-0" 1200 SQ. FT.

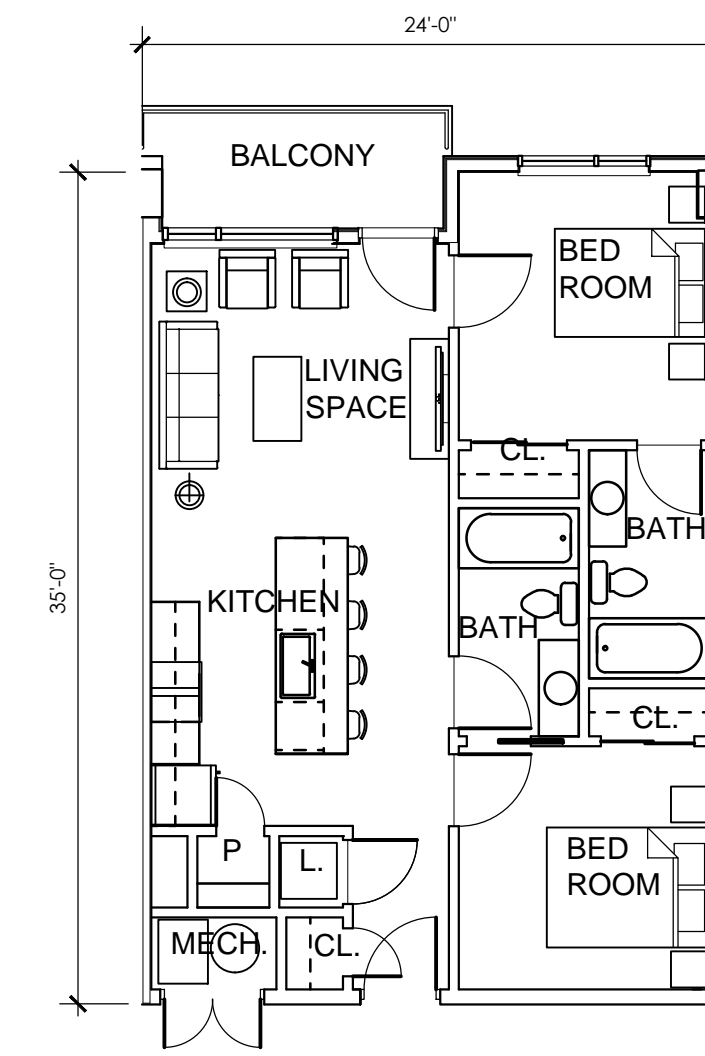

TYPICAL 2 BED UNIT
1" = 8'-0" 860 SQ. FT.

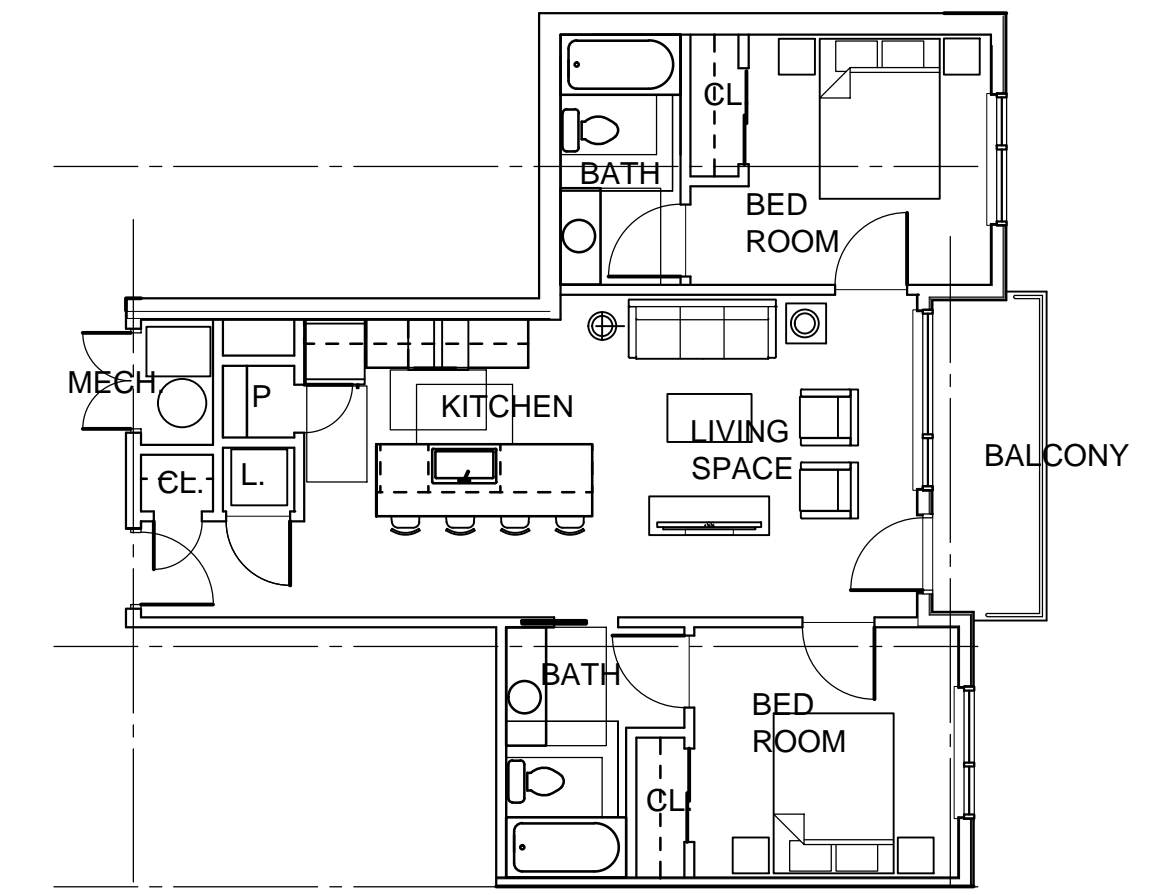

2 BED UNIT- TYPE 2
1" = 8'-0" 856 SQ. FT.

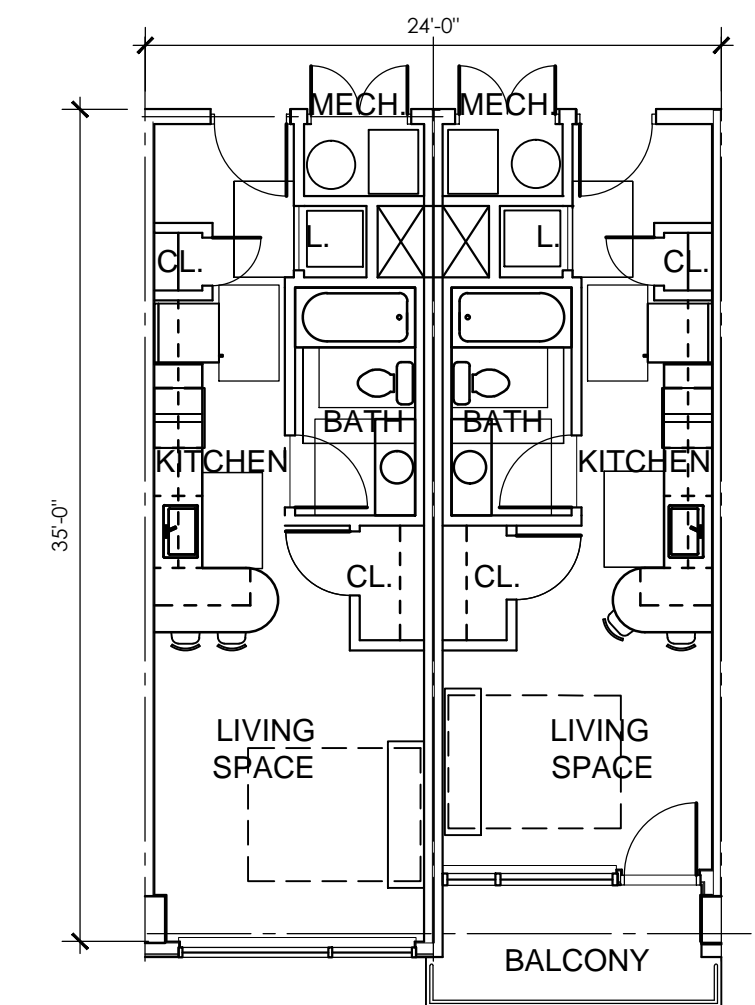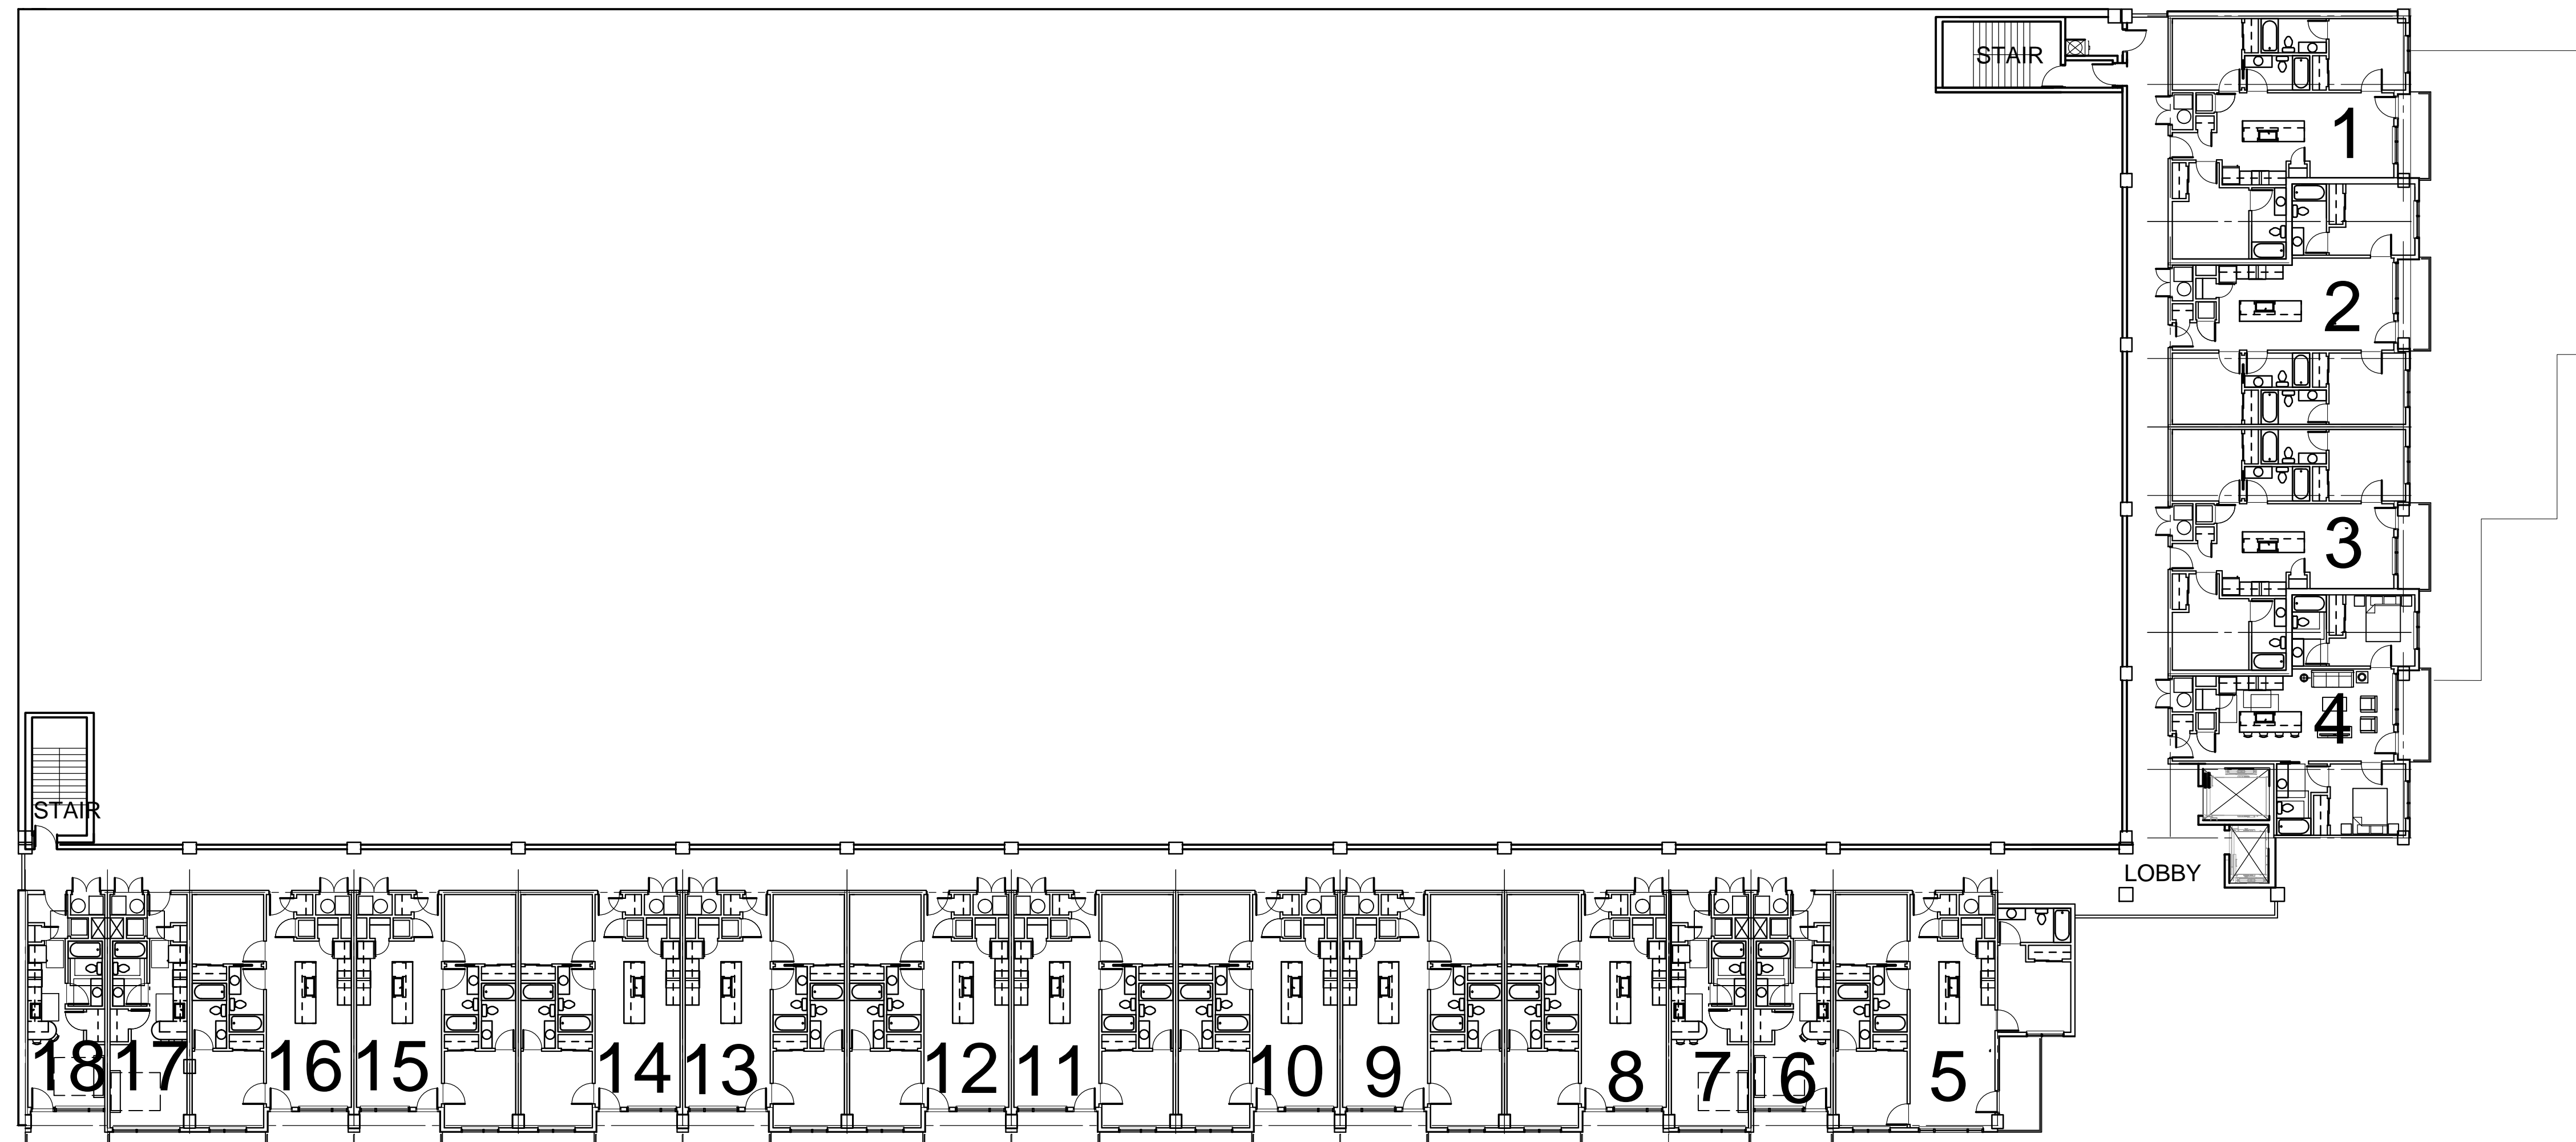

A B
TYPICAL STUDIO UNITS

1" = 8'-0"


- A = 416 SQ. FT.
- B = 381 SQ. FT.
- Balcony = 60 SQ. FT.

UNIT SUMMARY		
UNIT		BEDS
PER FLOOR:		
STUDIO	- 4	4
2-BEDROOM	- 10	20
3-BEDROOM	- 4	12
TOTAL	18	36
X 4 FLOORS:	72	144



PARK DISTRICT


East Lansing, MI

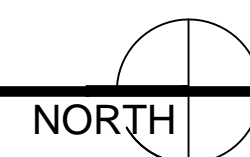





BUILDING D - LEVELS 5 - 8

1" = 16'-0"

D 5-8

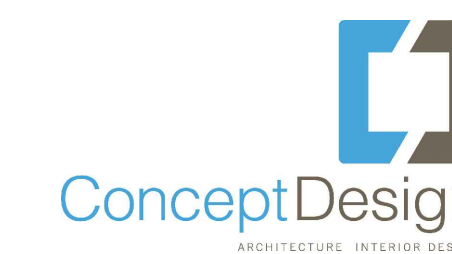


JUNE - 2014
1308-05

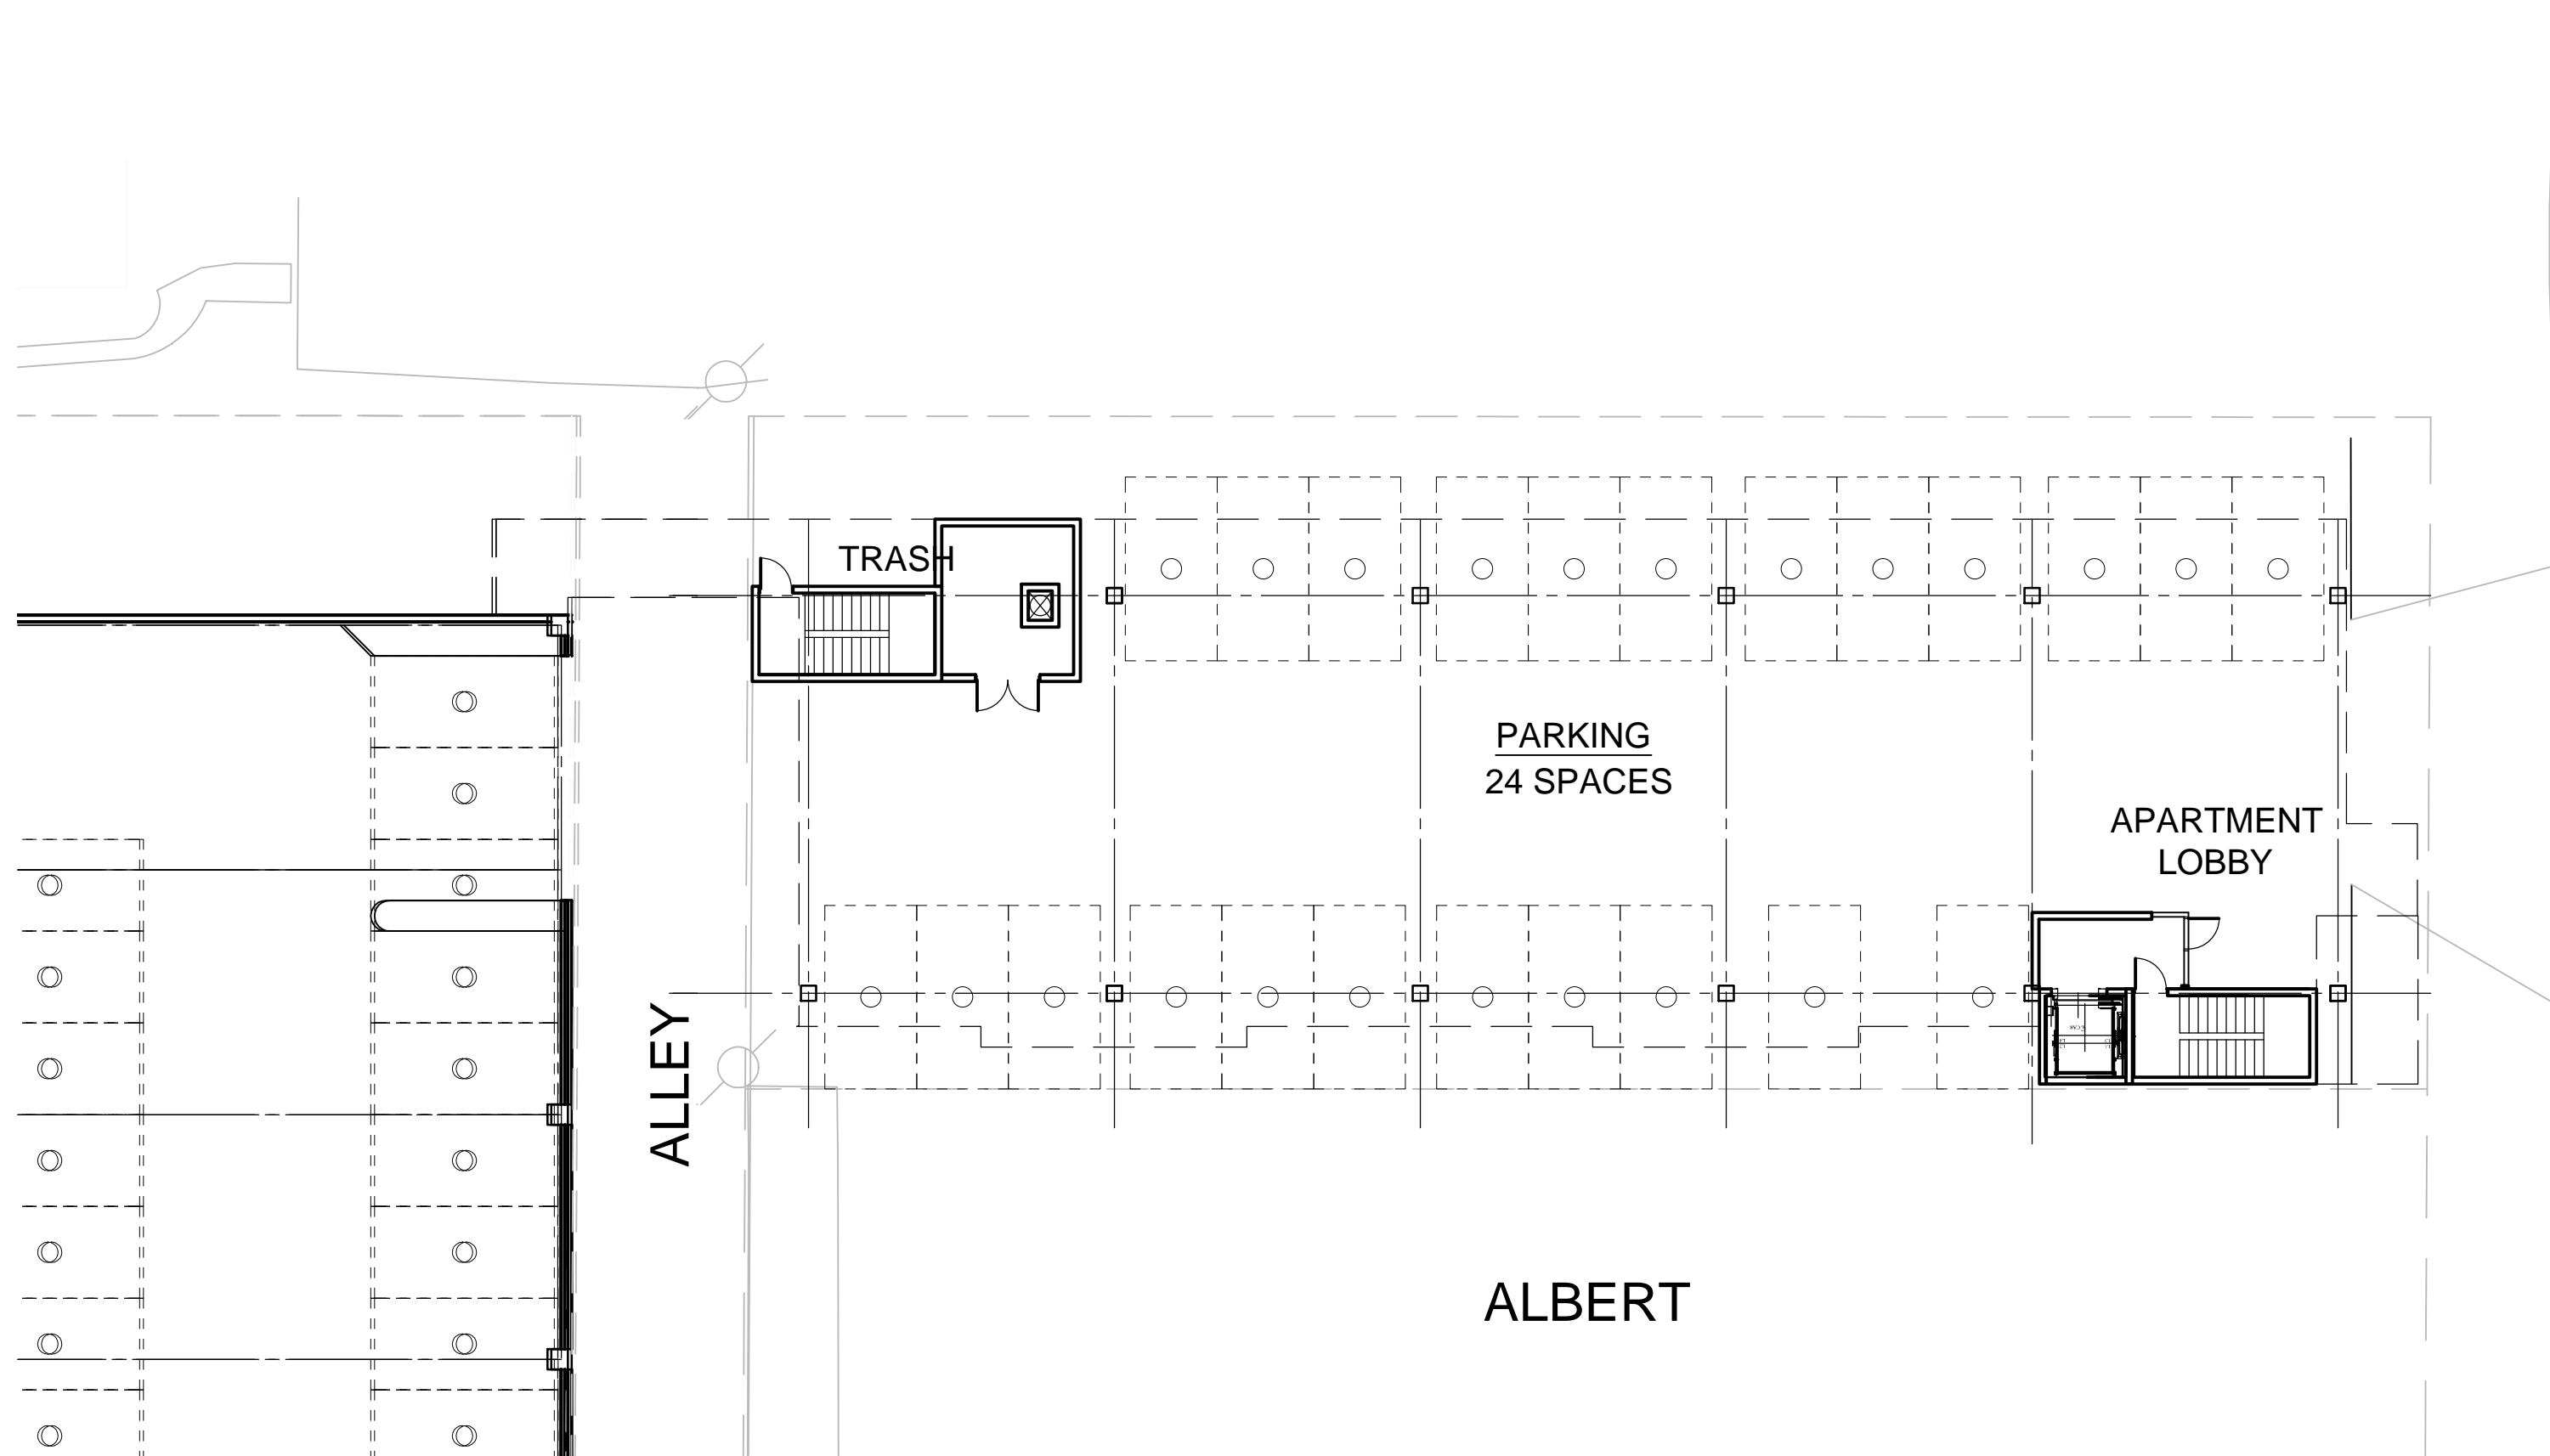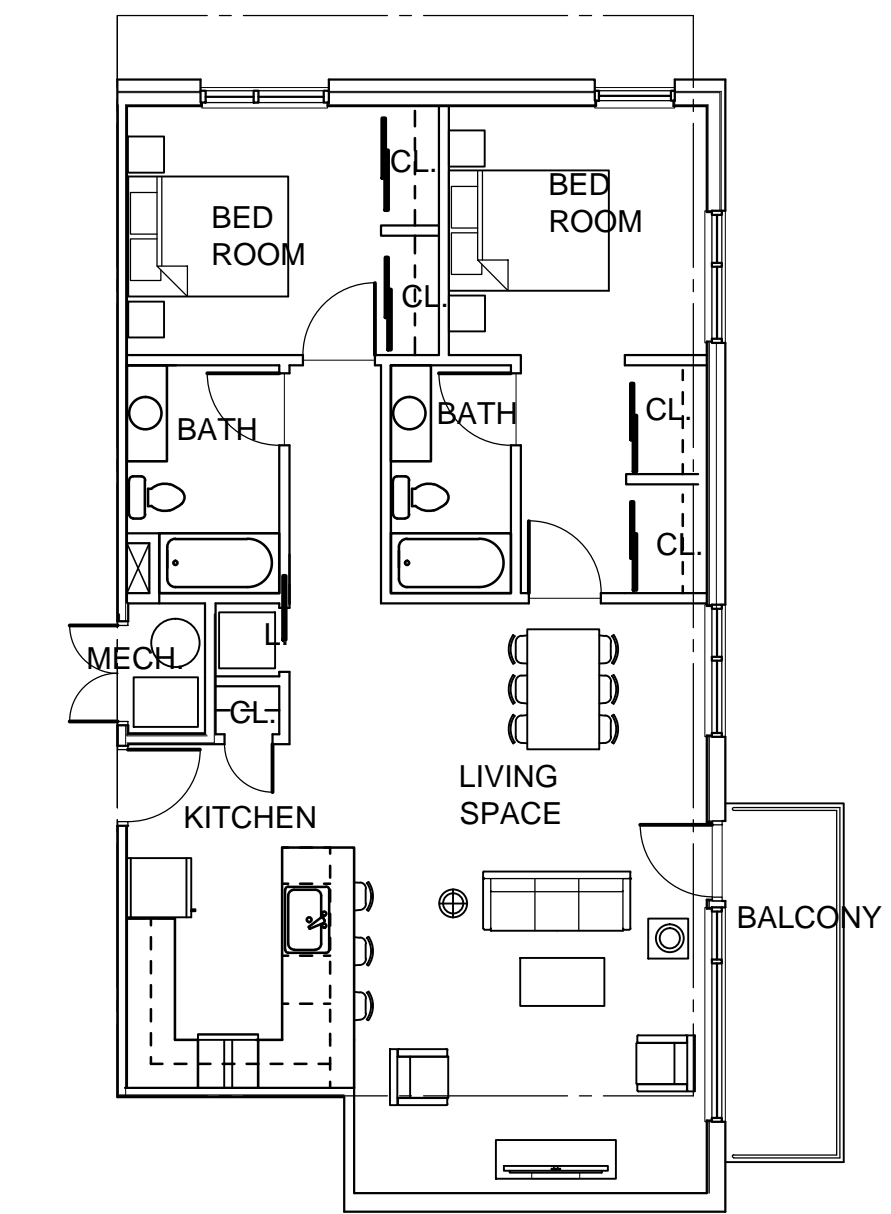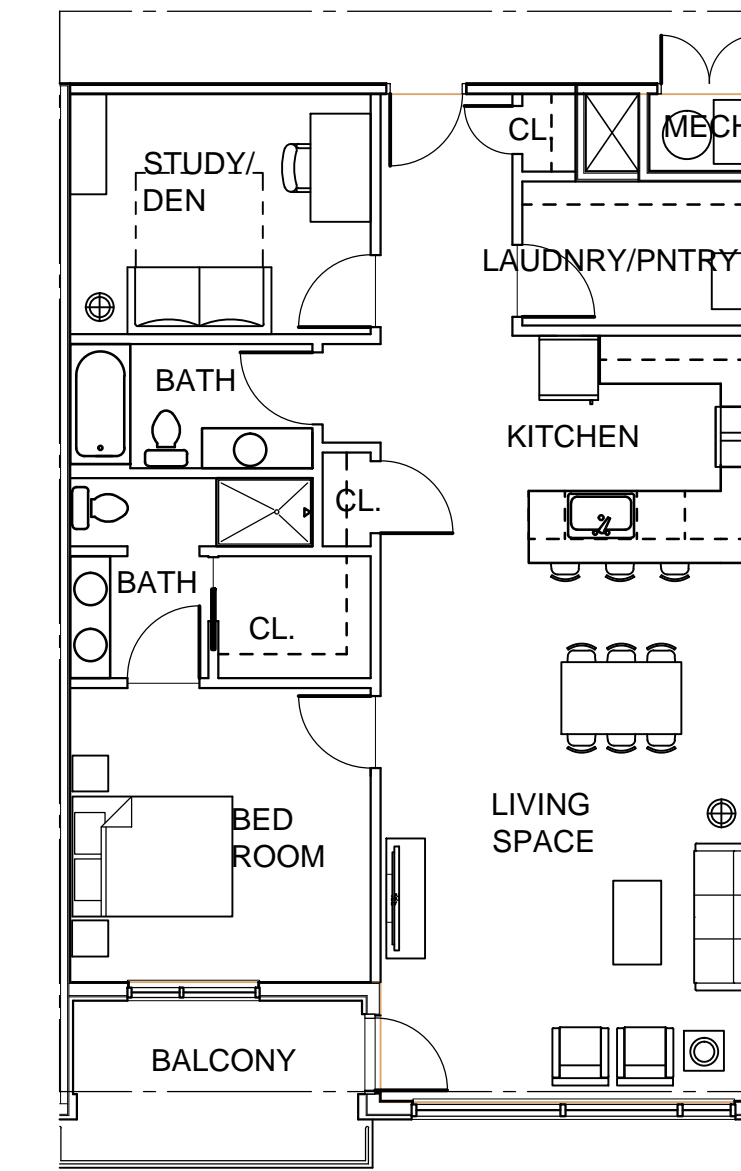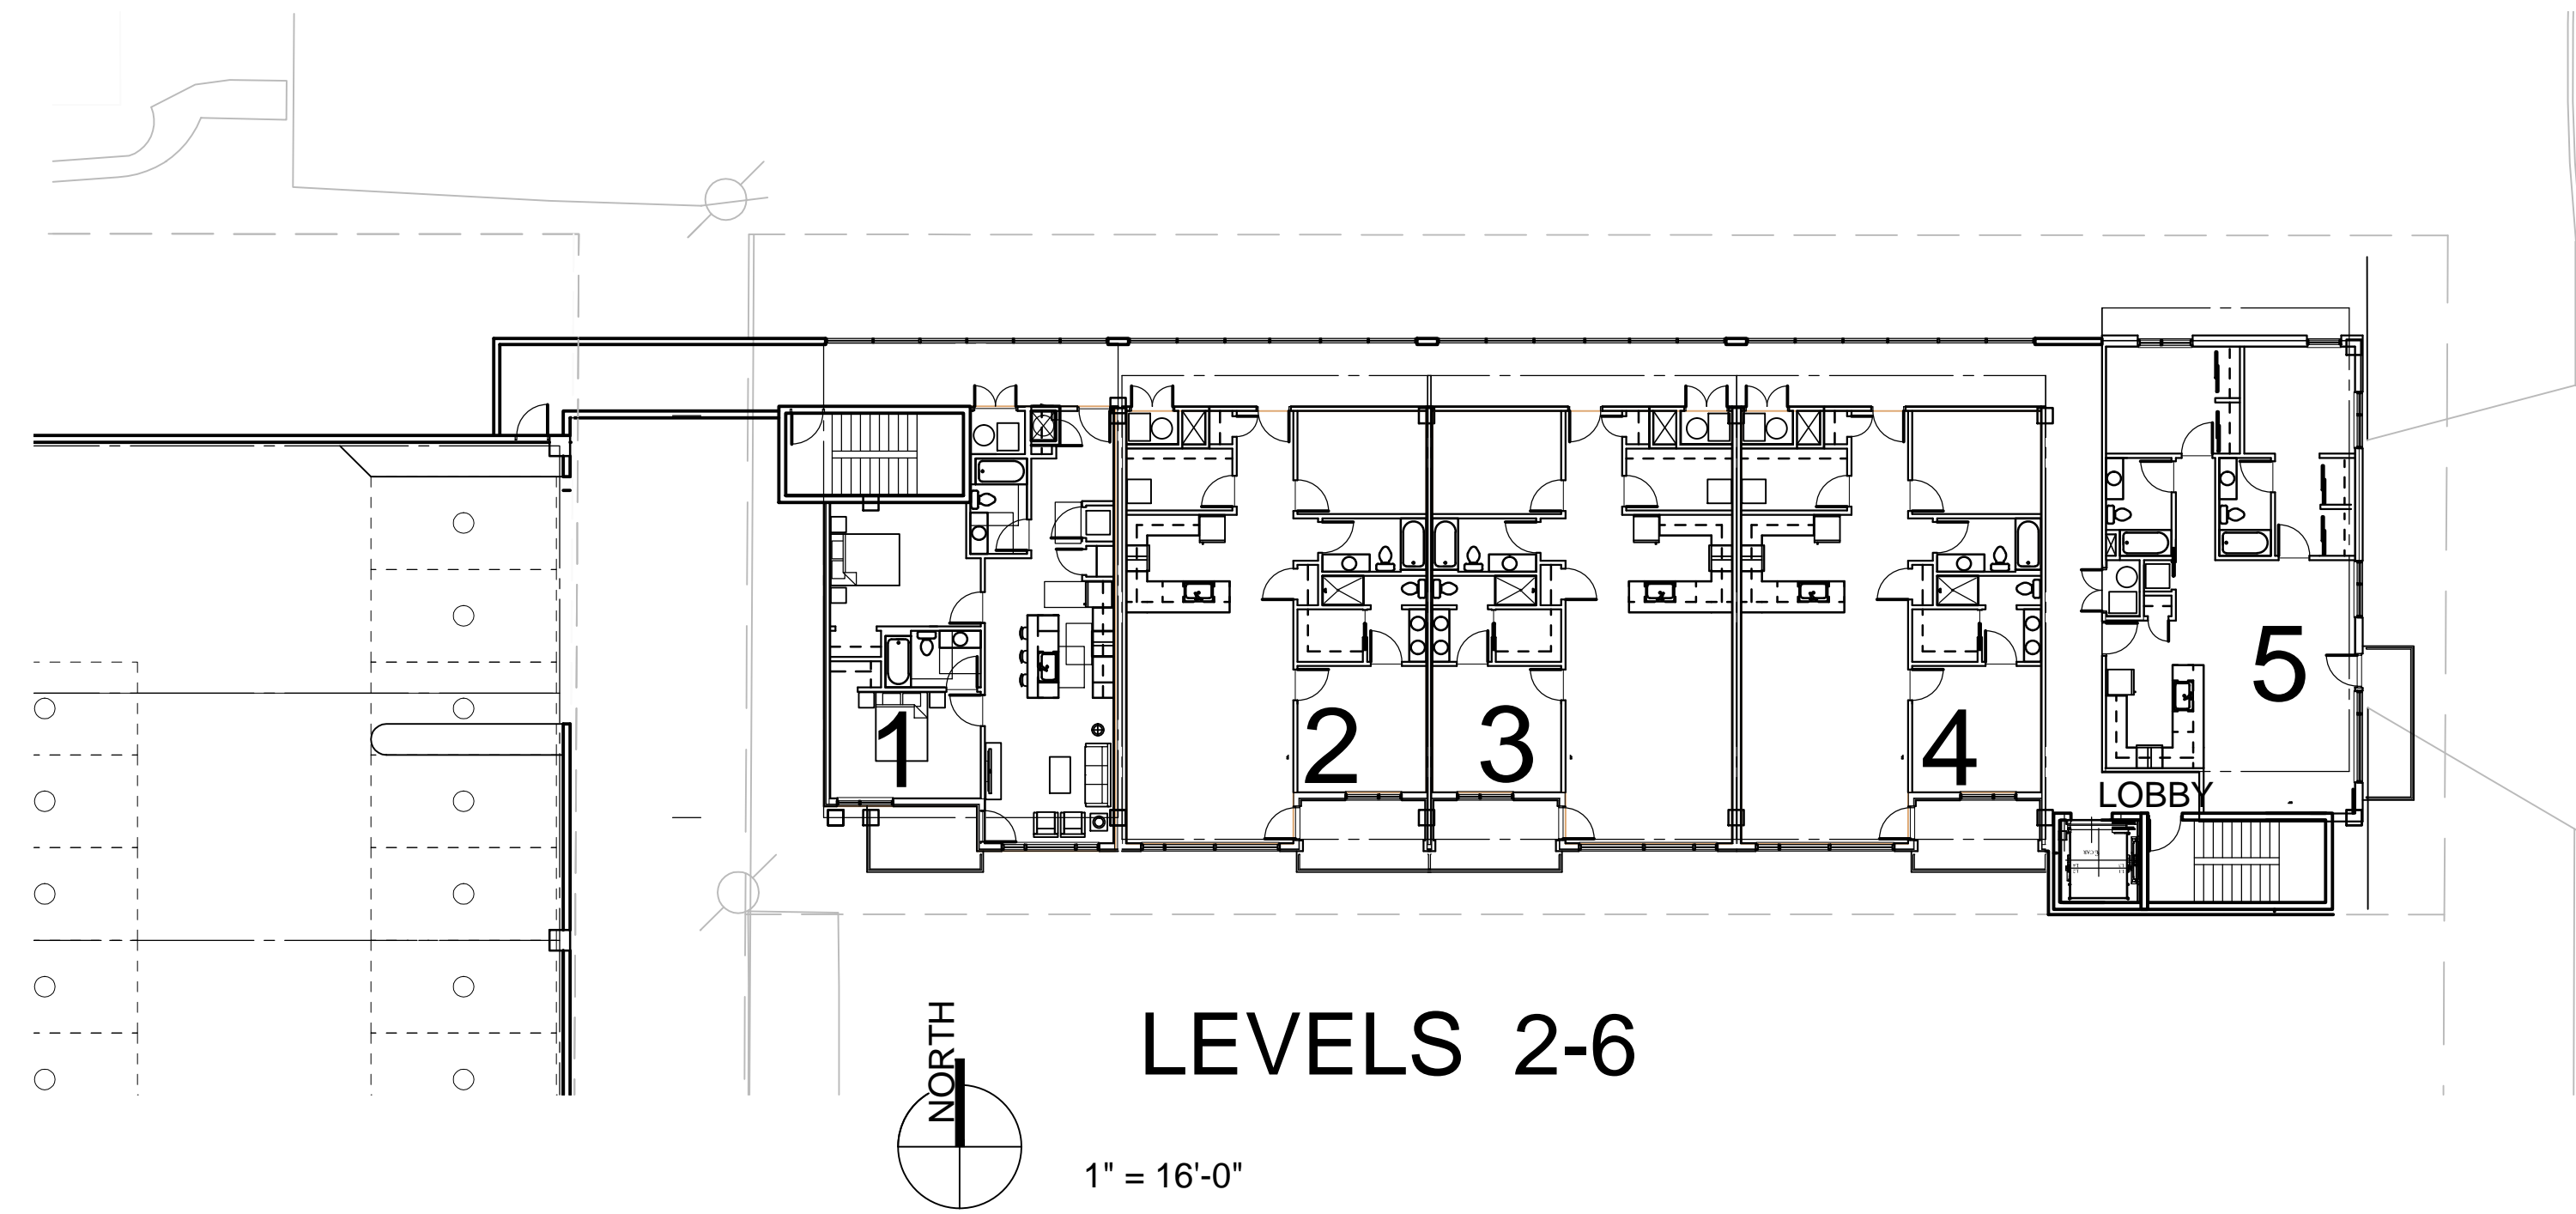

UNIT SUMMARY		
	UNITS	BEDS
PER FLOOR:		
2-BEDROOM -	5	10
X 5 FLOORS:	25	50




PARK DISTRICT
East Lansing, MI

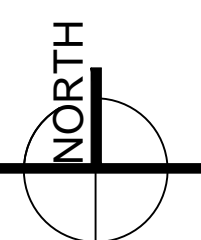

BUILDING E - LEVEL 1

1" = 16'-0"

E 1-6

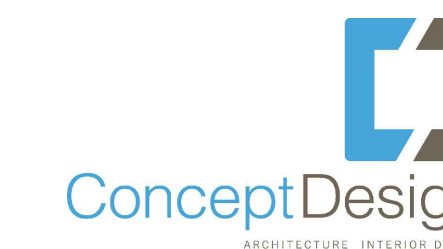

JUNE - 2014
1308-05